

FINAL DESIGN PLAN


FOR THE

TETON COUNTY TRANSFER STATION

JACKSON , WYOMING



PROJECT LOCATION

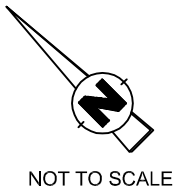

NOT TO SCALE

SITE LOCATION MAP

FIGURE	TITLE
COVER.DWG	1 COVER SHEET AND DRAWING INDEX
EXIST.DWG	2 EXISTING SITE CONDITIONS
SITE-PLAN.DWG[SITE DEV]	3 SITE DEVELOPMENT PLAN
SITE-PLAN.DWG[TRAFFIC]	4 TRAFFIC PLAN
SITE-PLAN.DWG[CUTFILL]	5 CUT-FILL TICK MAP
SITE-PLAN.DWG[PLAZA]	6 NEW SCALE PLAZA
TS-SITE PLAN.DWG	7 SITE PLAN PHASE 1 & 2; TRANSFER STATION
TS-FLOOR PLAN.DWG	8 FLOOR PLAN PHASE 2; TRANSFER STATION
EAST ELEV.DWG	9.1 EAST ELEVATION; TRANSFER STATION
NORTH ELEV.DWG	9.2 NORTH ELEVATION; TRANSFER STATION
WEST ELEV.DWG	9.3 WEST ELEVATION; TRANSFER STATION
PHASE 3.DWG	10 PHASE 3 DETAIL

COVER SHEET AND DRAWING INDEX


TETON COUNTY TRANSFER STATION
JACKSON WYOMINGT




213 S. Camino del Pueblo
Bernalillo, New Mexico, USA
Phone: 505-867-6990
Fax: 505-867-6991

DATE: 05/09/2014	CAD: COVER.dwg	PROJECT #: 470.05.01
DRAWN BY: DMI	REVIEWED BY: CWF	FIGURE 1
APPROVED BY: IKG	gei@gordonenvironmental.com	

REVISED 12/29/2014
DRAFT FINAL
NOT FOR CONSTRUCTION
Drawing: P:\acad 2003\470.05.01\01\PERMIT FIGURES\COVER.dwg
Date/Time: Dec. 29, 2014-11:55:31; LAYOUT: B (LS)
Copyright © All Rights Reserved, Gordon Environmental, Inc. 2014

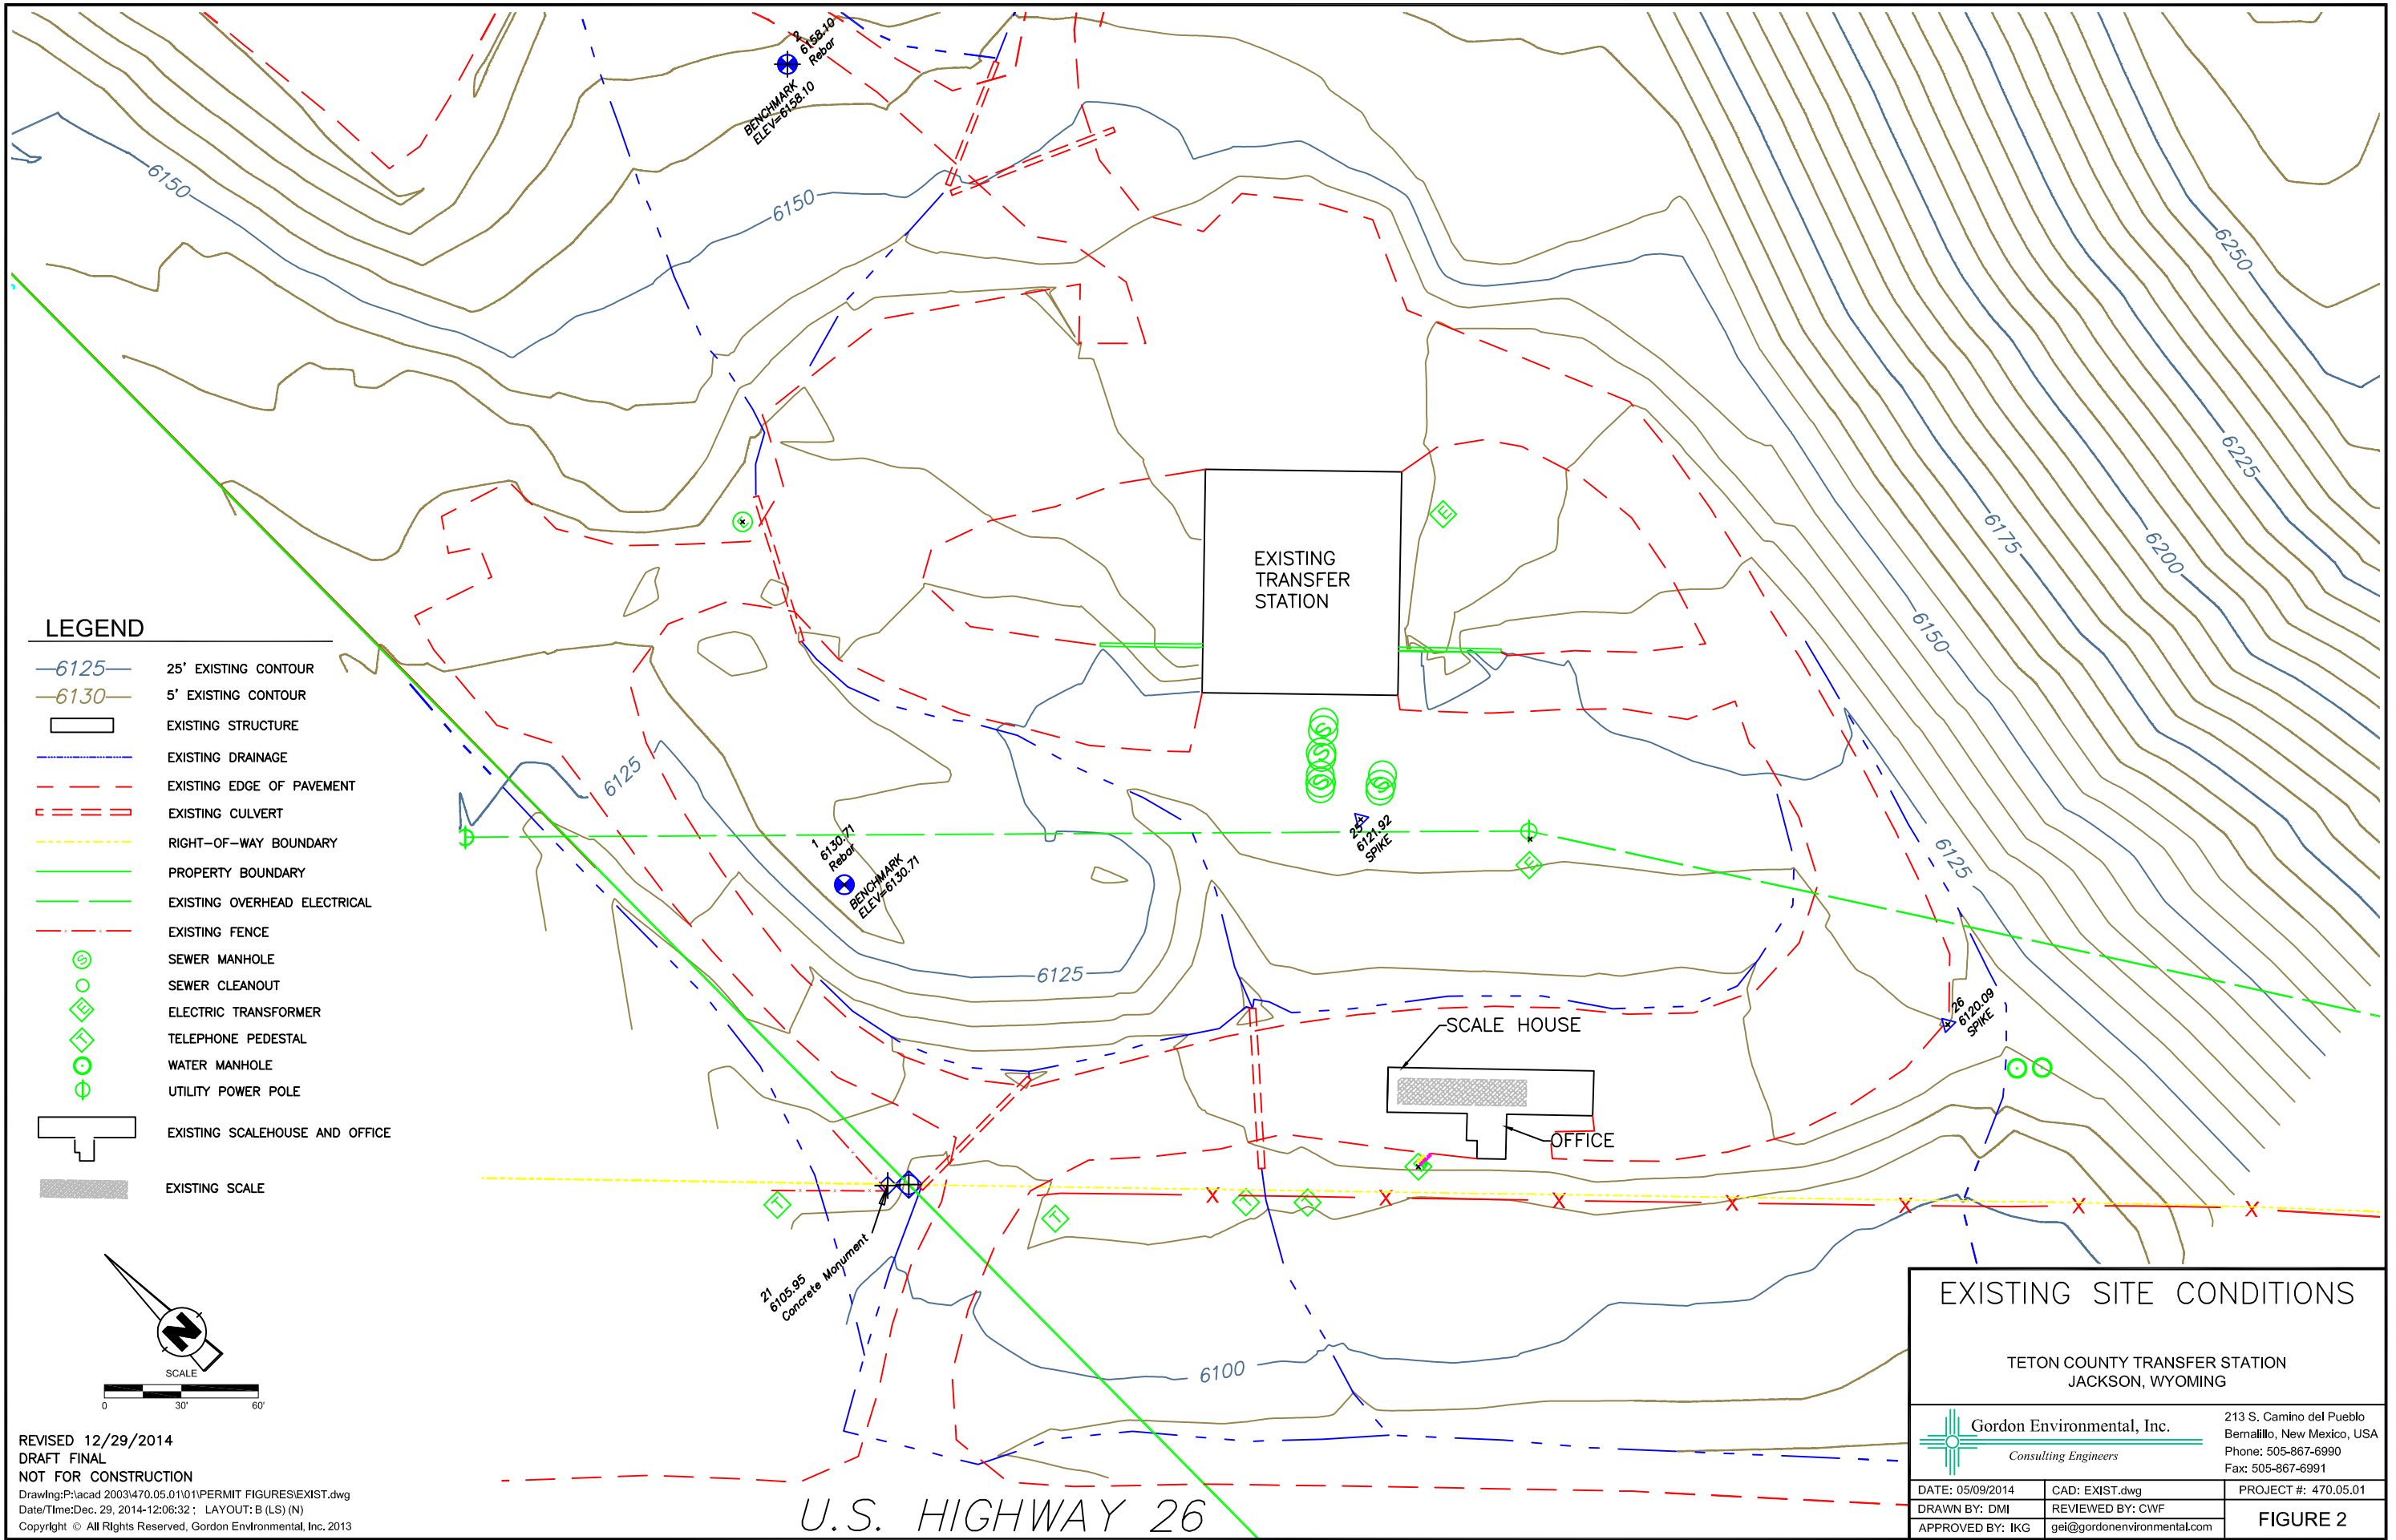

REVISED 12/29/2014
DRAFT FINAL
NOT FOR CONSTRUCTION
Drawing: P:\acad 2003\470.05.01\01\PERMIT FIGURES\EXIST.dwg
Date/Time: Dec. 29, 2014-12:06:32; LAYOUT: B (LS) (N)
Copyright © All Rights Reserved, Gordon Environmental, Inc. 2013

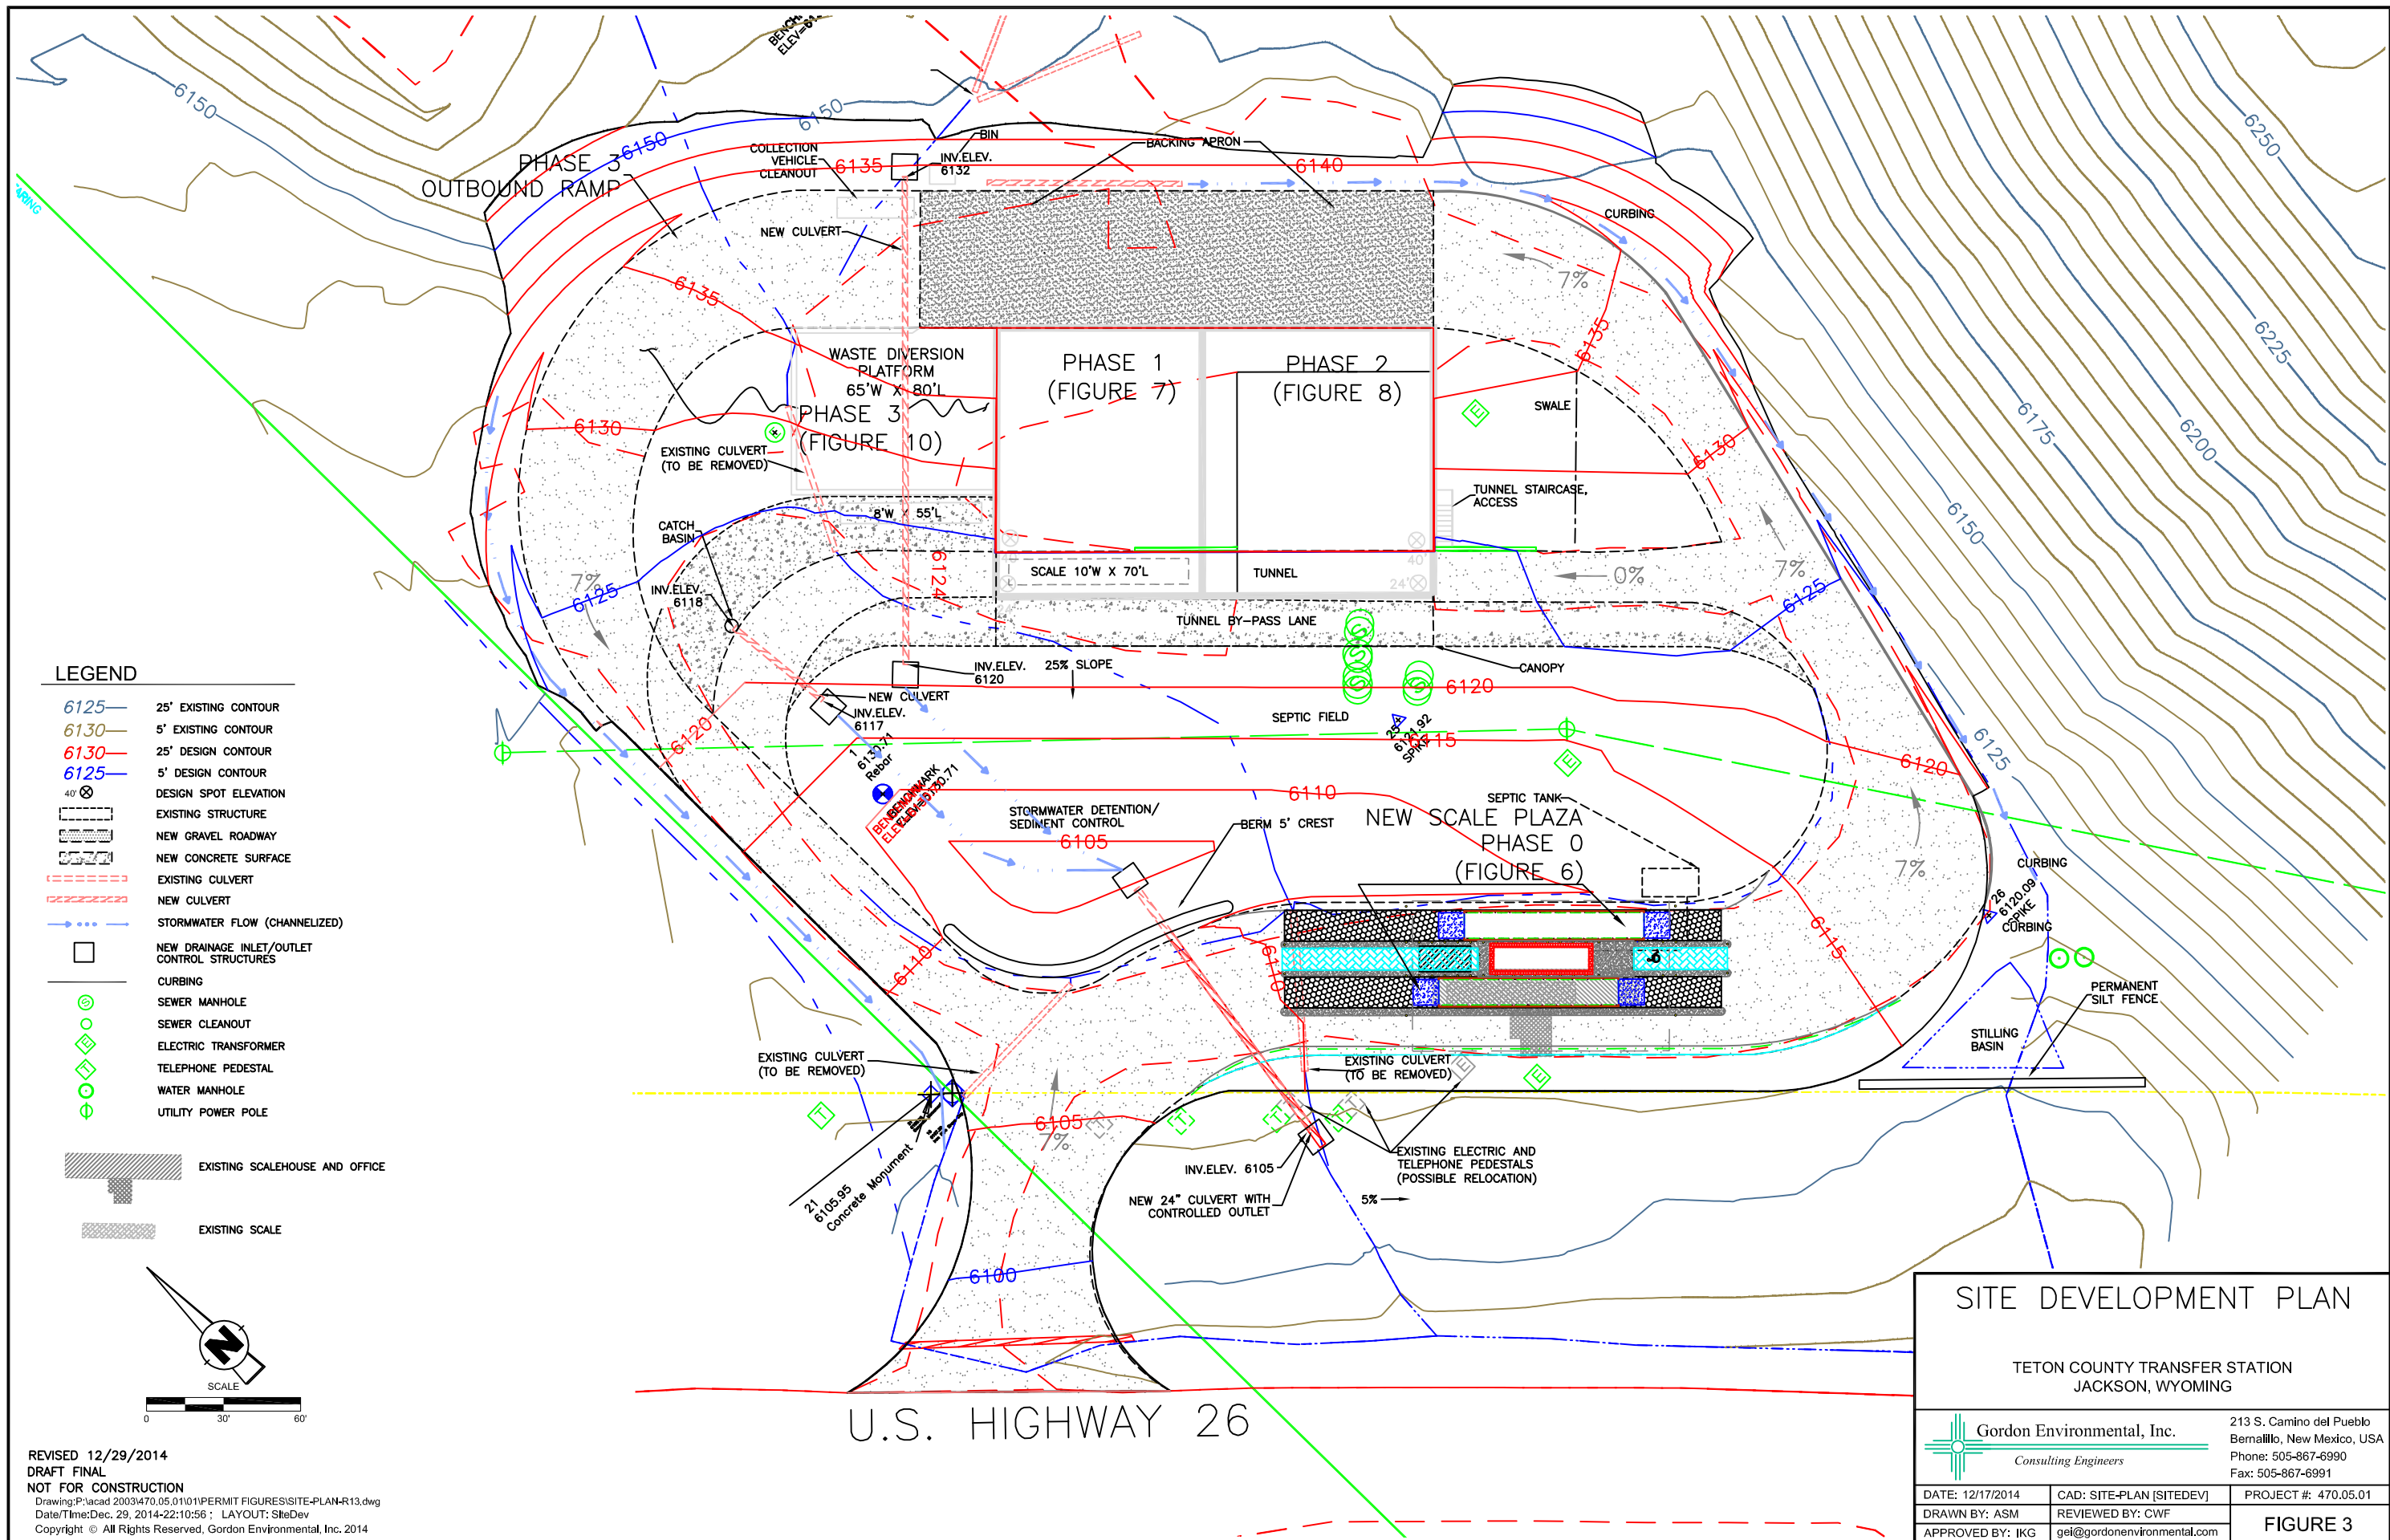

SITE DEVELOPMENT PLAN

TETON COUNTY TRANSFER STATION
JACKSON, WYOMING

Gordon Environmental, Inc.
Consulting Engineers

213 S. Camino del Pueblo
Bernalillo, New Mexico, USA
Phone: 505-867-6990
Fax: 505-867-6991

DATE: 12/17/2014

CAD: SITE-PLAN [SITEDEV]

PROJECT #: 470.05.01

DRAWN BY: ASM


REVIEWED BY: CWF


APPROVED BY: IKG

gei@gordonenvironmental.com

FIGURE 3

REVISED 12/29/2014
DRAFT FINAL
NOT FOR CONSTRUCTION
Drawing: P:\acad 2003\470.05.01\01\PERMIT FIGURES\SITE-PLAN-R13.dwg
Date/Time: Dec. 29, 2014-22:10:56; LAYOUT: SiteDev
Copyright © All Rights Reserved, Gordon Environmental, Inc. 2014

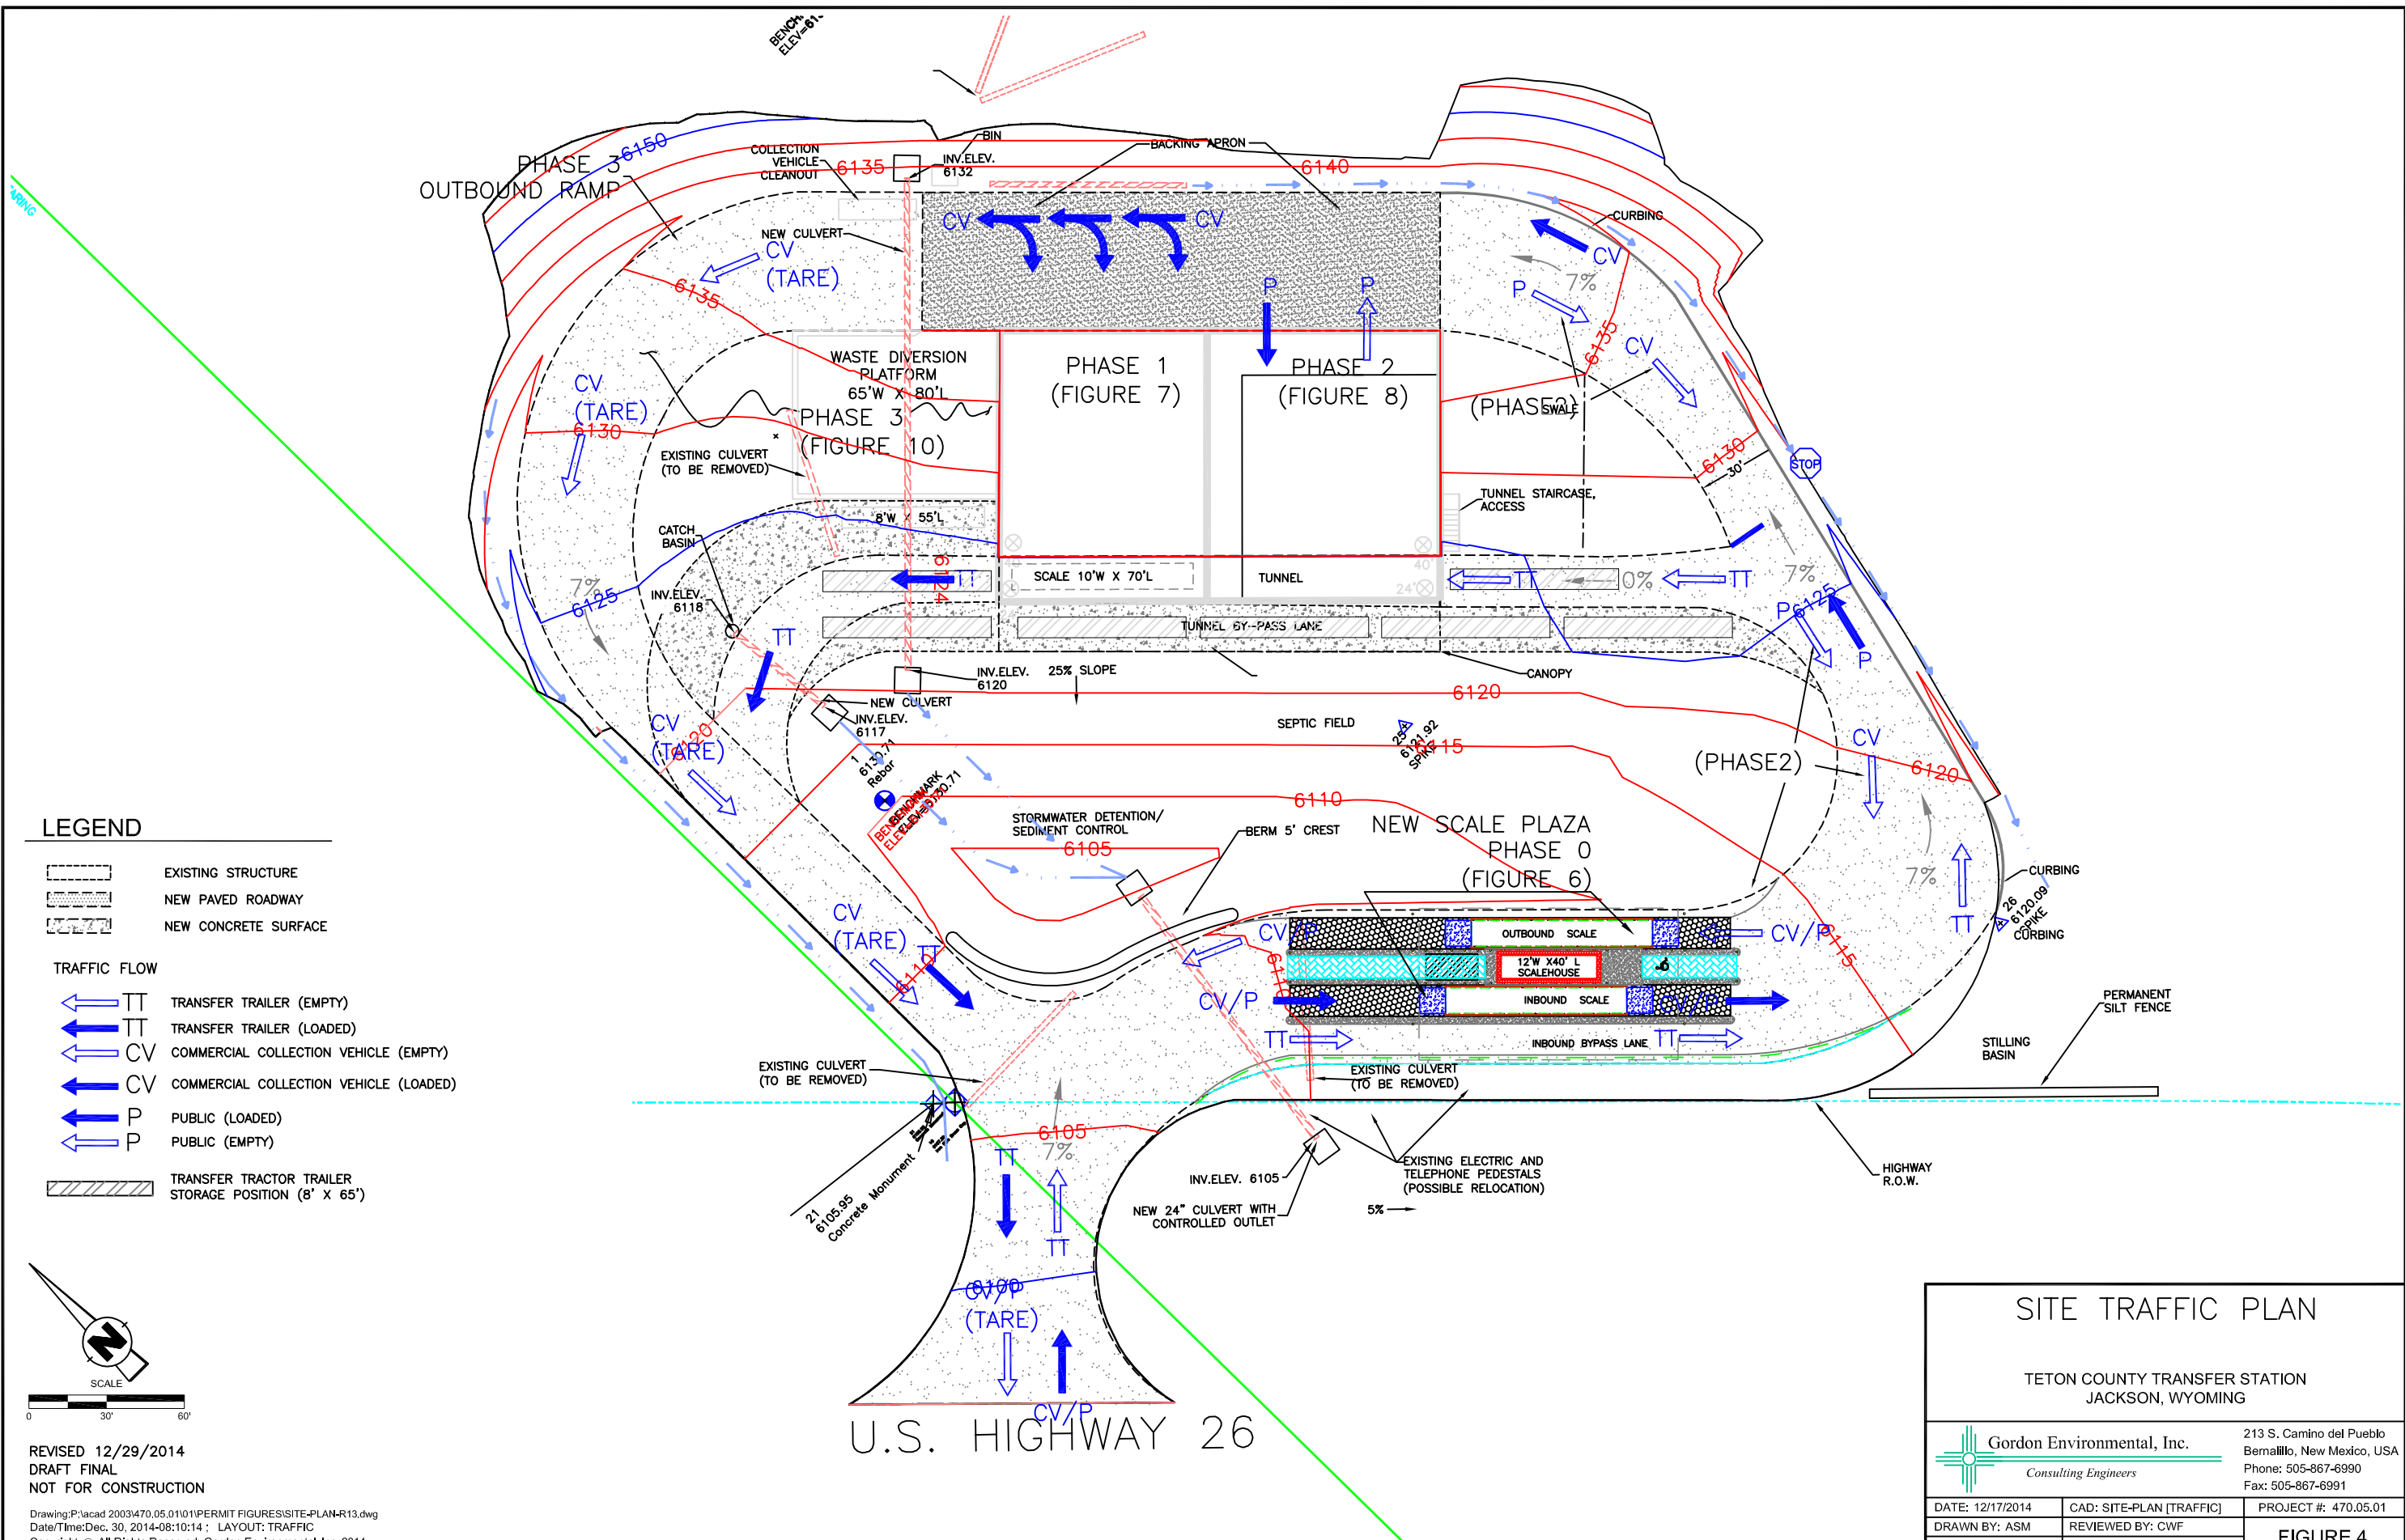

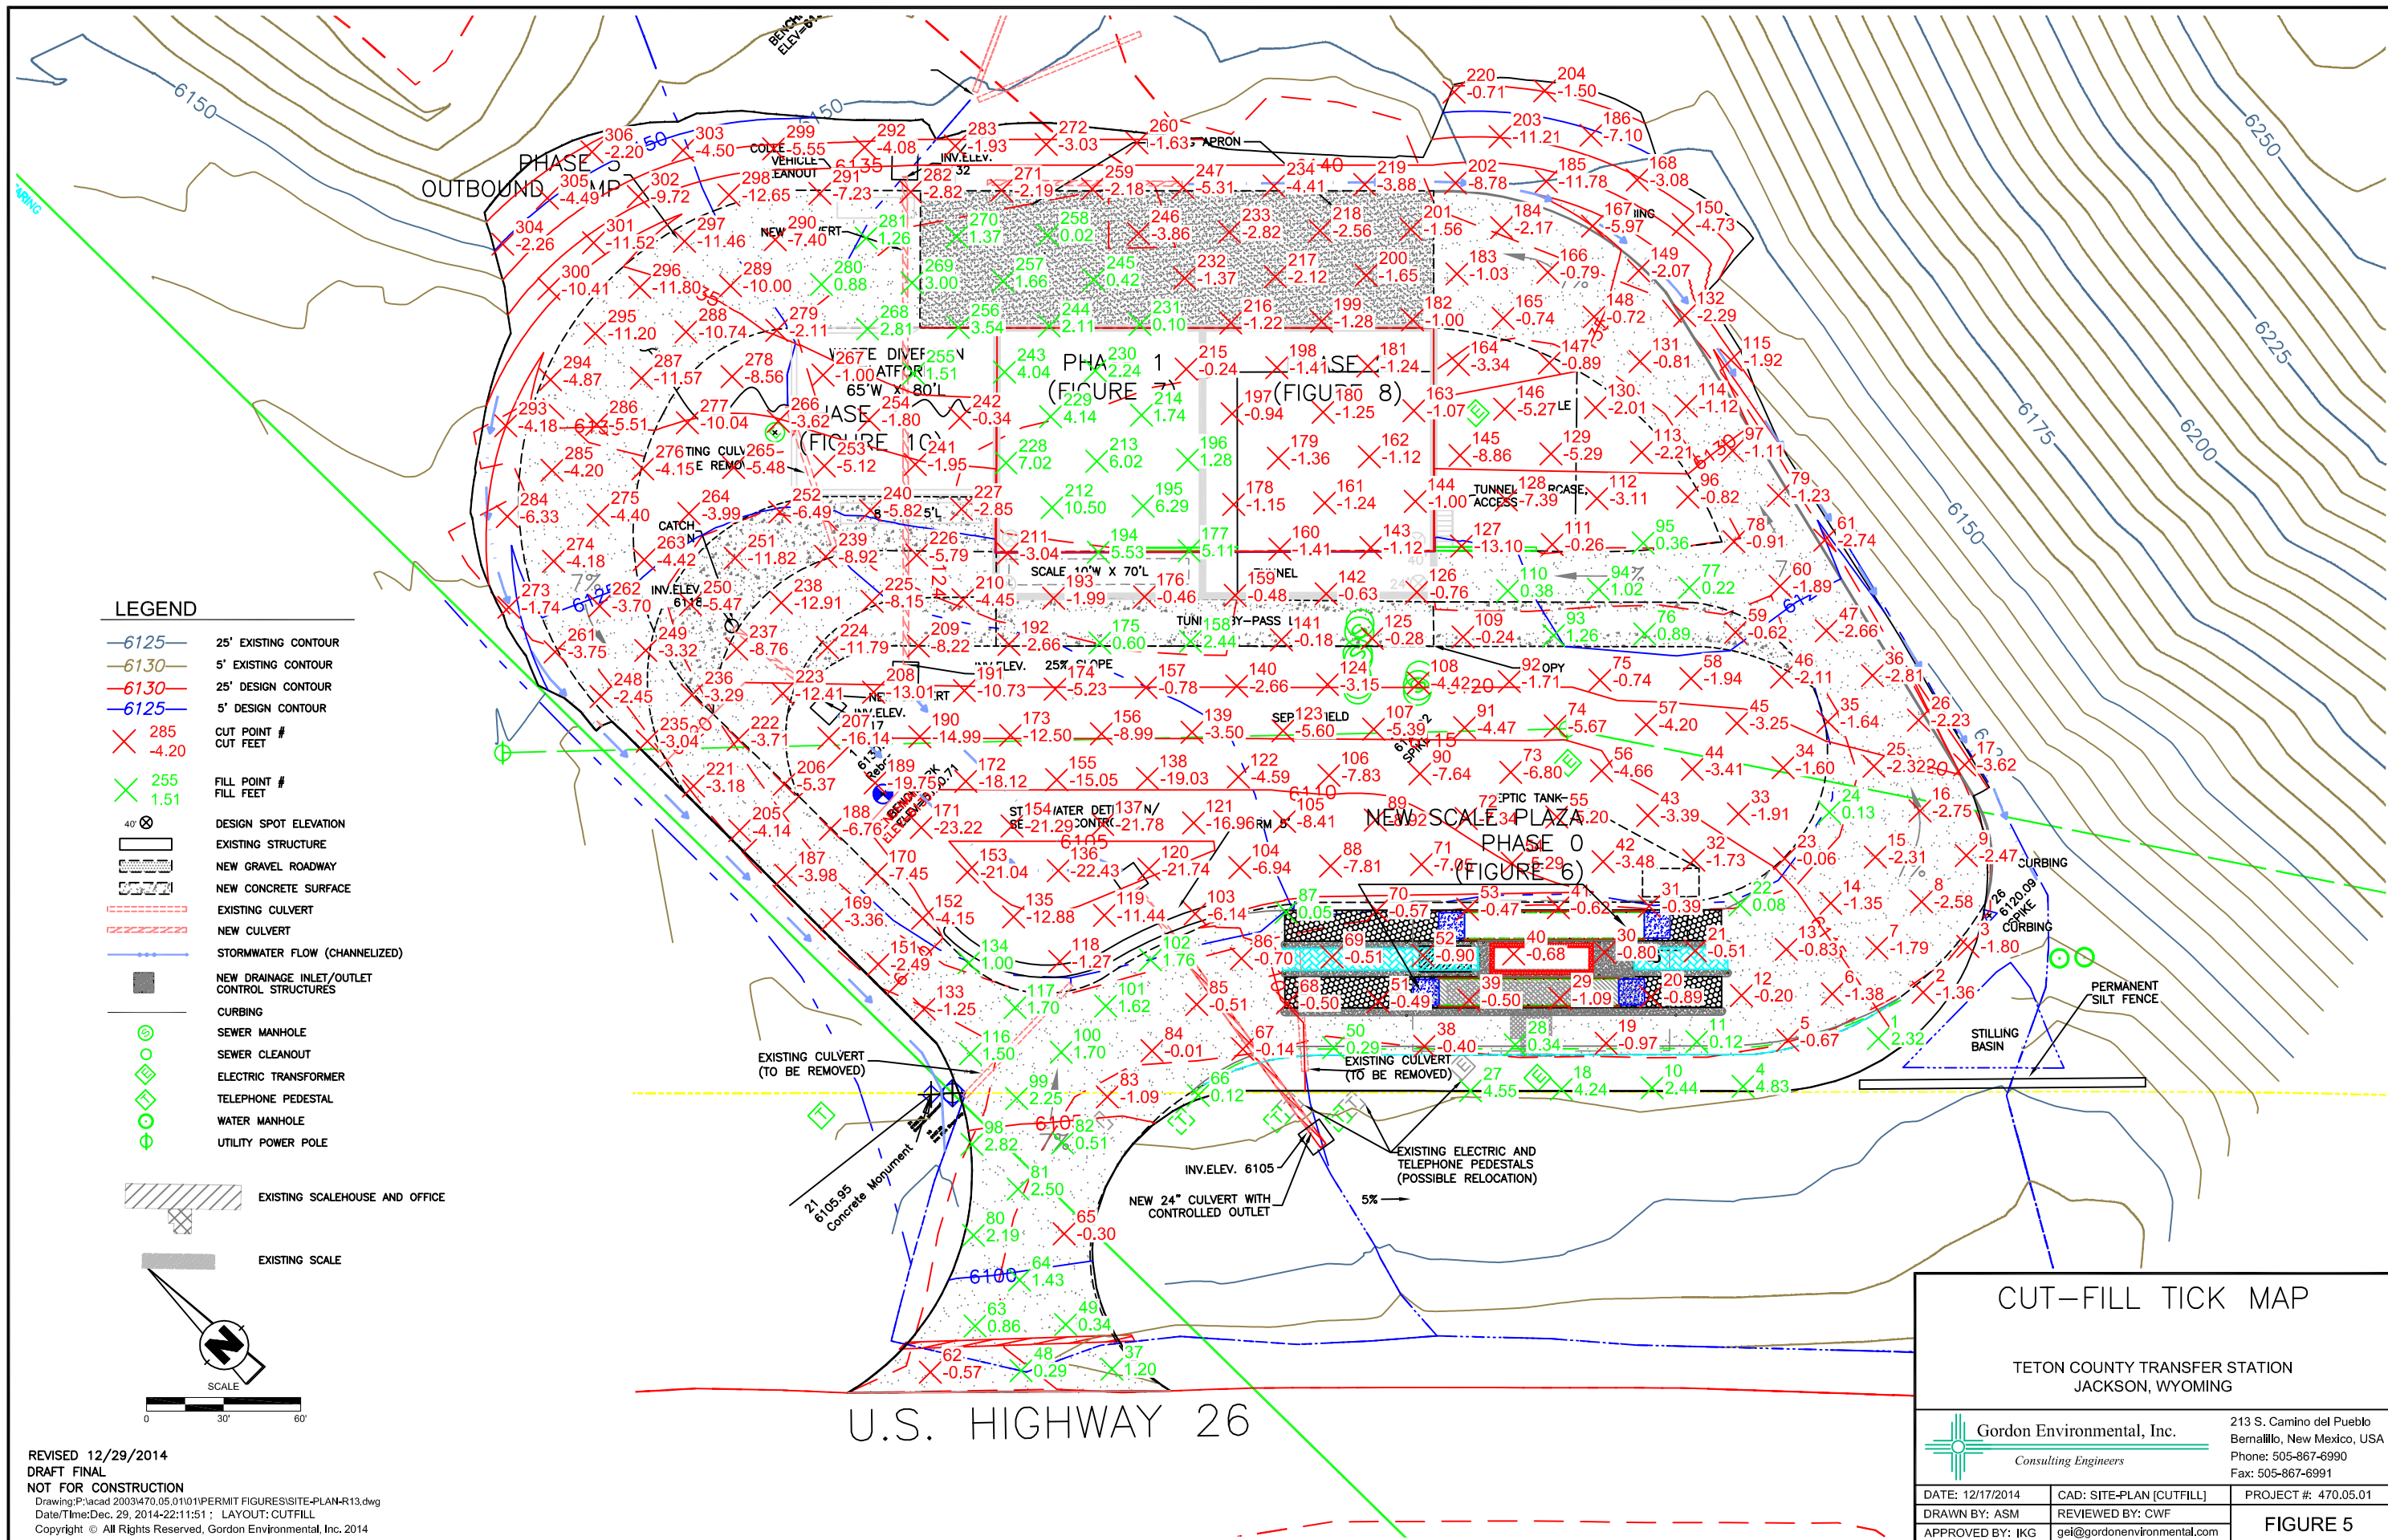

REVISED 12/29/2014


DRAFT FINAL


NOT FOR CONSTRUCTION

Drawing: P:\acad 2003\470.05.01\01\PERMIT FIGURES\SITE-PLAN-R13.dwg

Date/Time: Dec. 29, 2014-22:11:51; LAYOUT: CUTFILL

Copyright © All Rights Reserved, Gordon Environmental, Inc. 2014

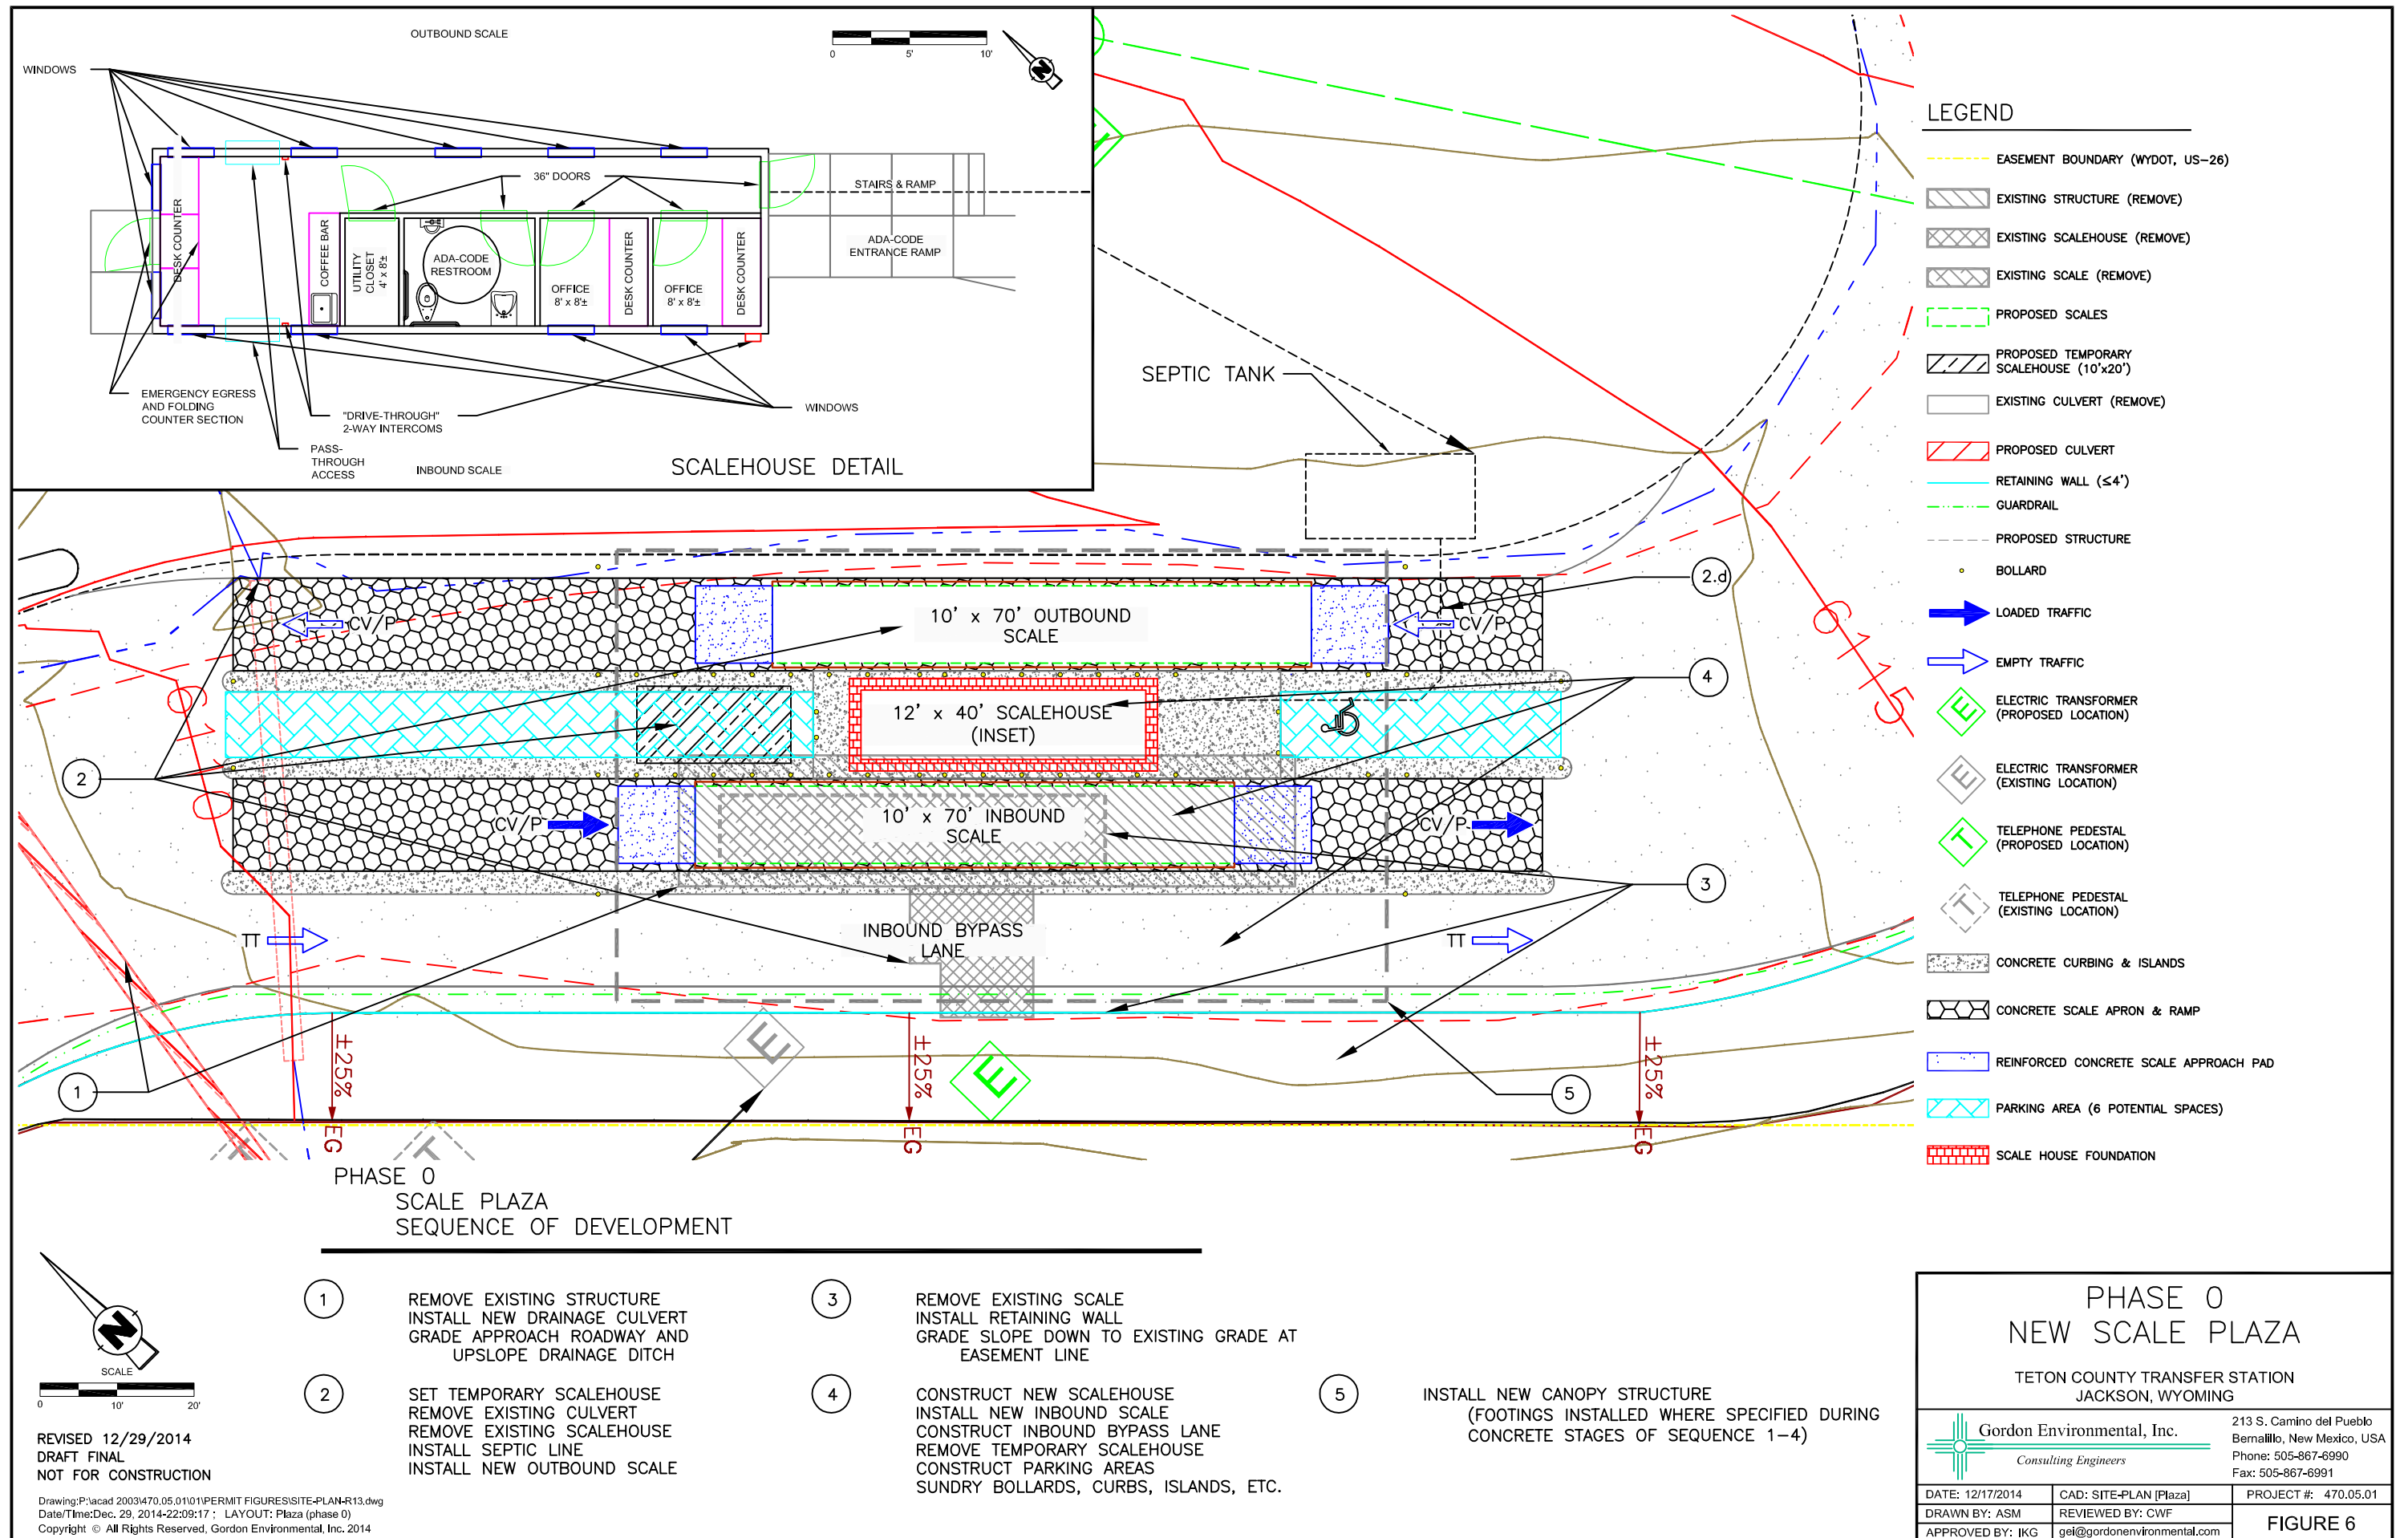

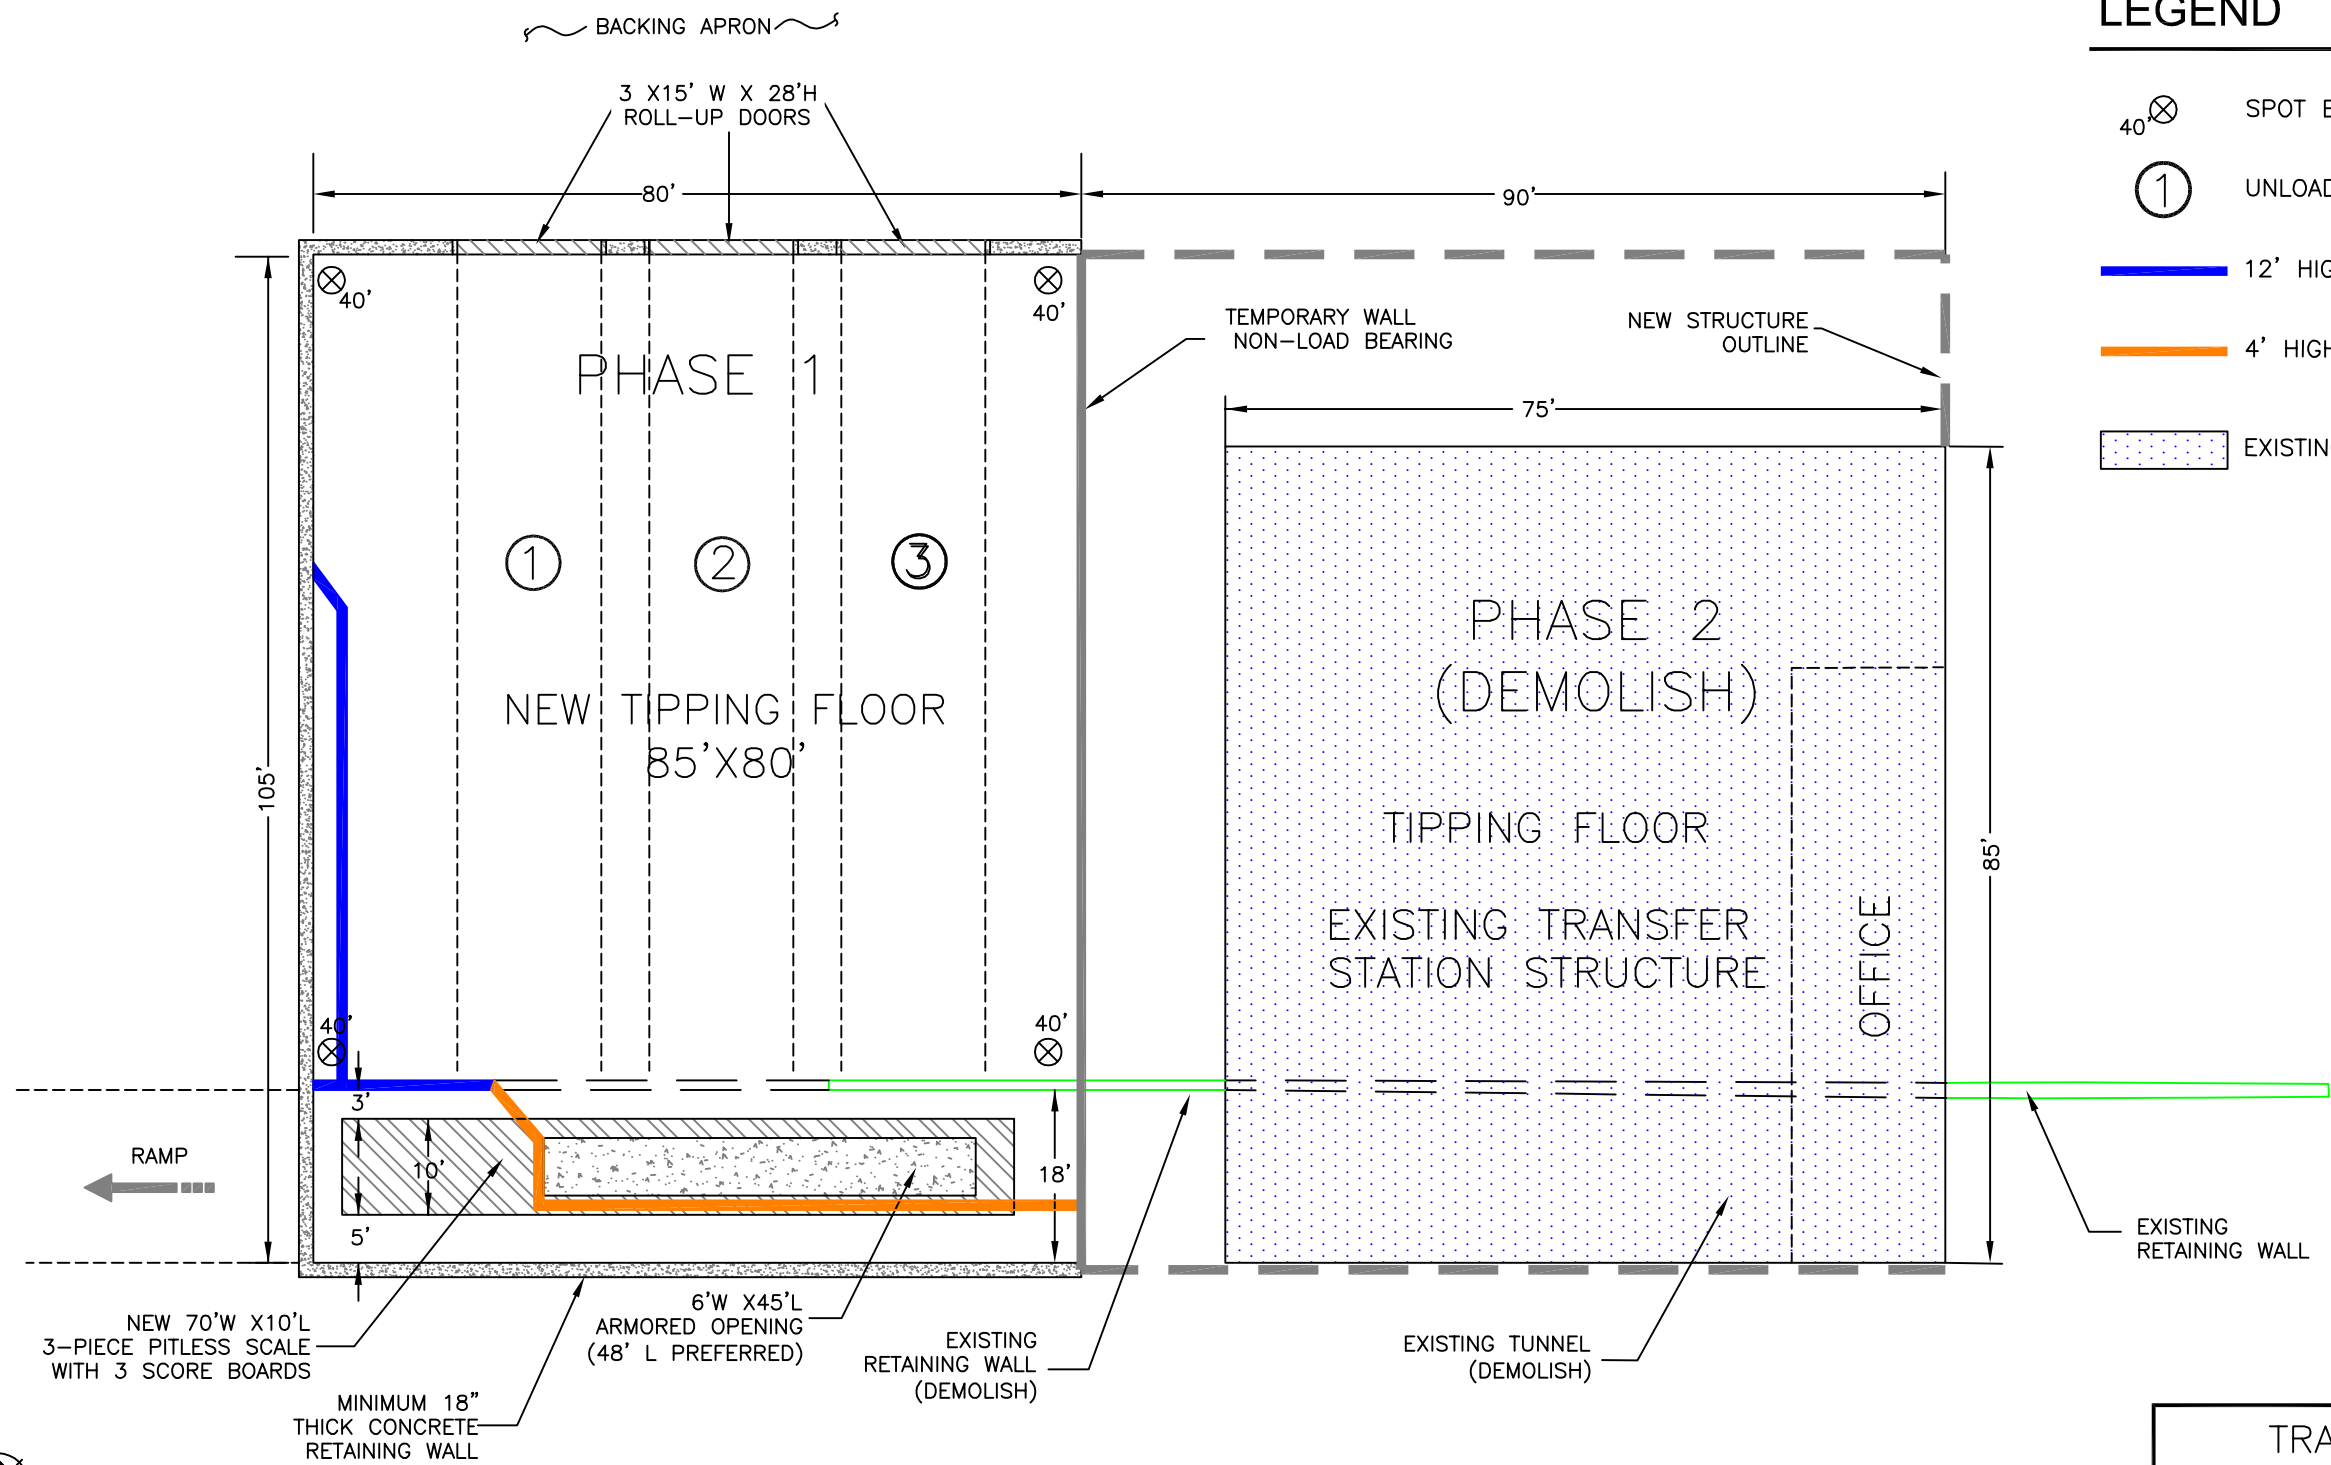

LEGEND

- ⊗ SPOT ELEVATION
- ① UNLOADING POSITION SEQUENCE
- 12' HIGH STORAGE PUSH WALL
- 4' HIGH DIRECTIONAL PUSH WALL
- EXISTING STRUCTURE

TRANSFER STATION SITE PLAN PHASE 1 & 2

TETON COUNTY TRANSFER STATION
JACKSON, WYOMING



213 S. Camino del Pueblo
Bernalillo, New Mexico, USA
Phone: 505-867-6990
Fax: 505-867-6991

DATE: 05/09/2014	CAD: TS-SITE PLAN.dwg	PROJECT #: 470.05.01
DRAWN BY: DMI	REVIEWED BY: CWF	
APPROVED BY: IKG	gei@gordonenvironmental.com	FIGURE 7

REVISED 12/29/2014


DRAFT FINAL

NOT FOR CONSTRUCTION

Drawing: P:\acad 2003\470.05.01\01\PERMIT FIGURES\TS-SITE PLAN.dwg
Date/Time: Dec. 29, 2014-12:44:56 ; LAYOUT: Layout2-B (LS)
Copyright © All Rights Reserved, Gordon Environmental, Inc. 2014

LEGEND


- 12' HIGH STORAGE PUSH WALL
- 4' HIGH DIRECTIONAL PUSH WALL
- BOLLARD
- POTENTIAL H&S EQUIPMENT LOCATIONS
- SPOT ELEVATION
- EXISTING SEWER MANHOLE
- EXISTING SEWER CLEANOUT
- TIPPING FLOOR OPENING TO TUNNEL
- EXISTING STRUCTURE
- UNLOADING POSITION

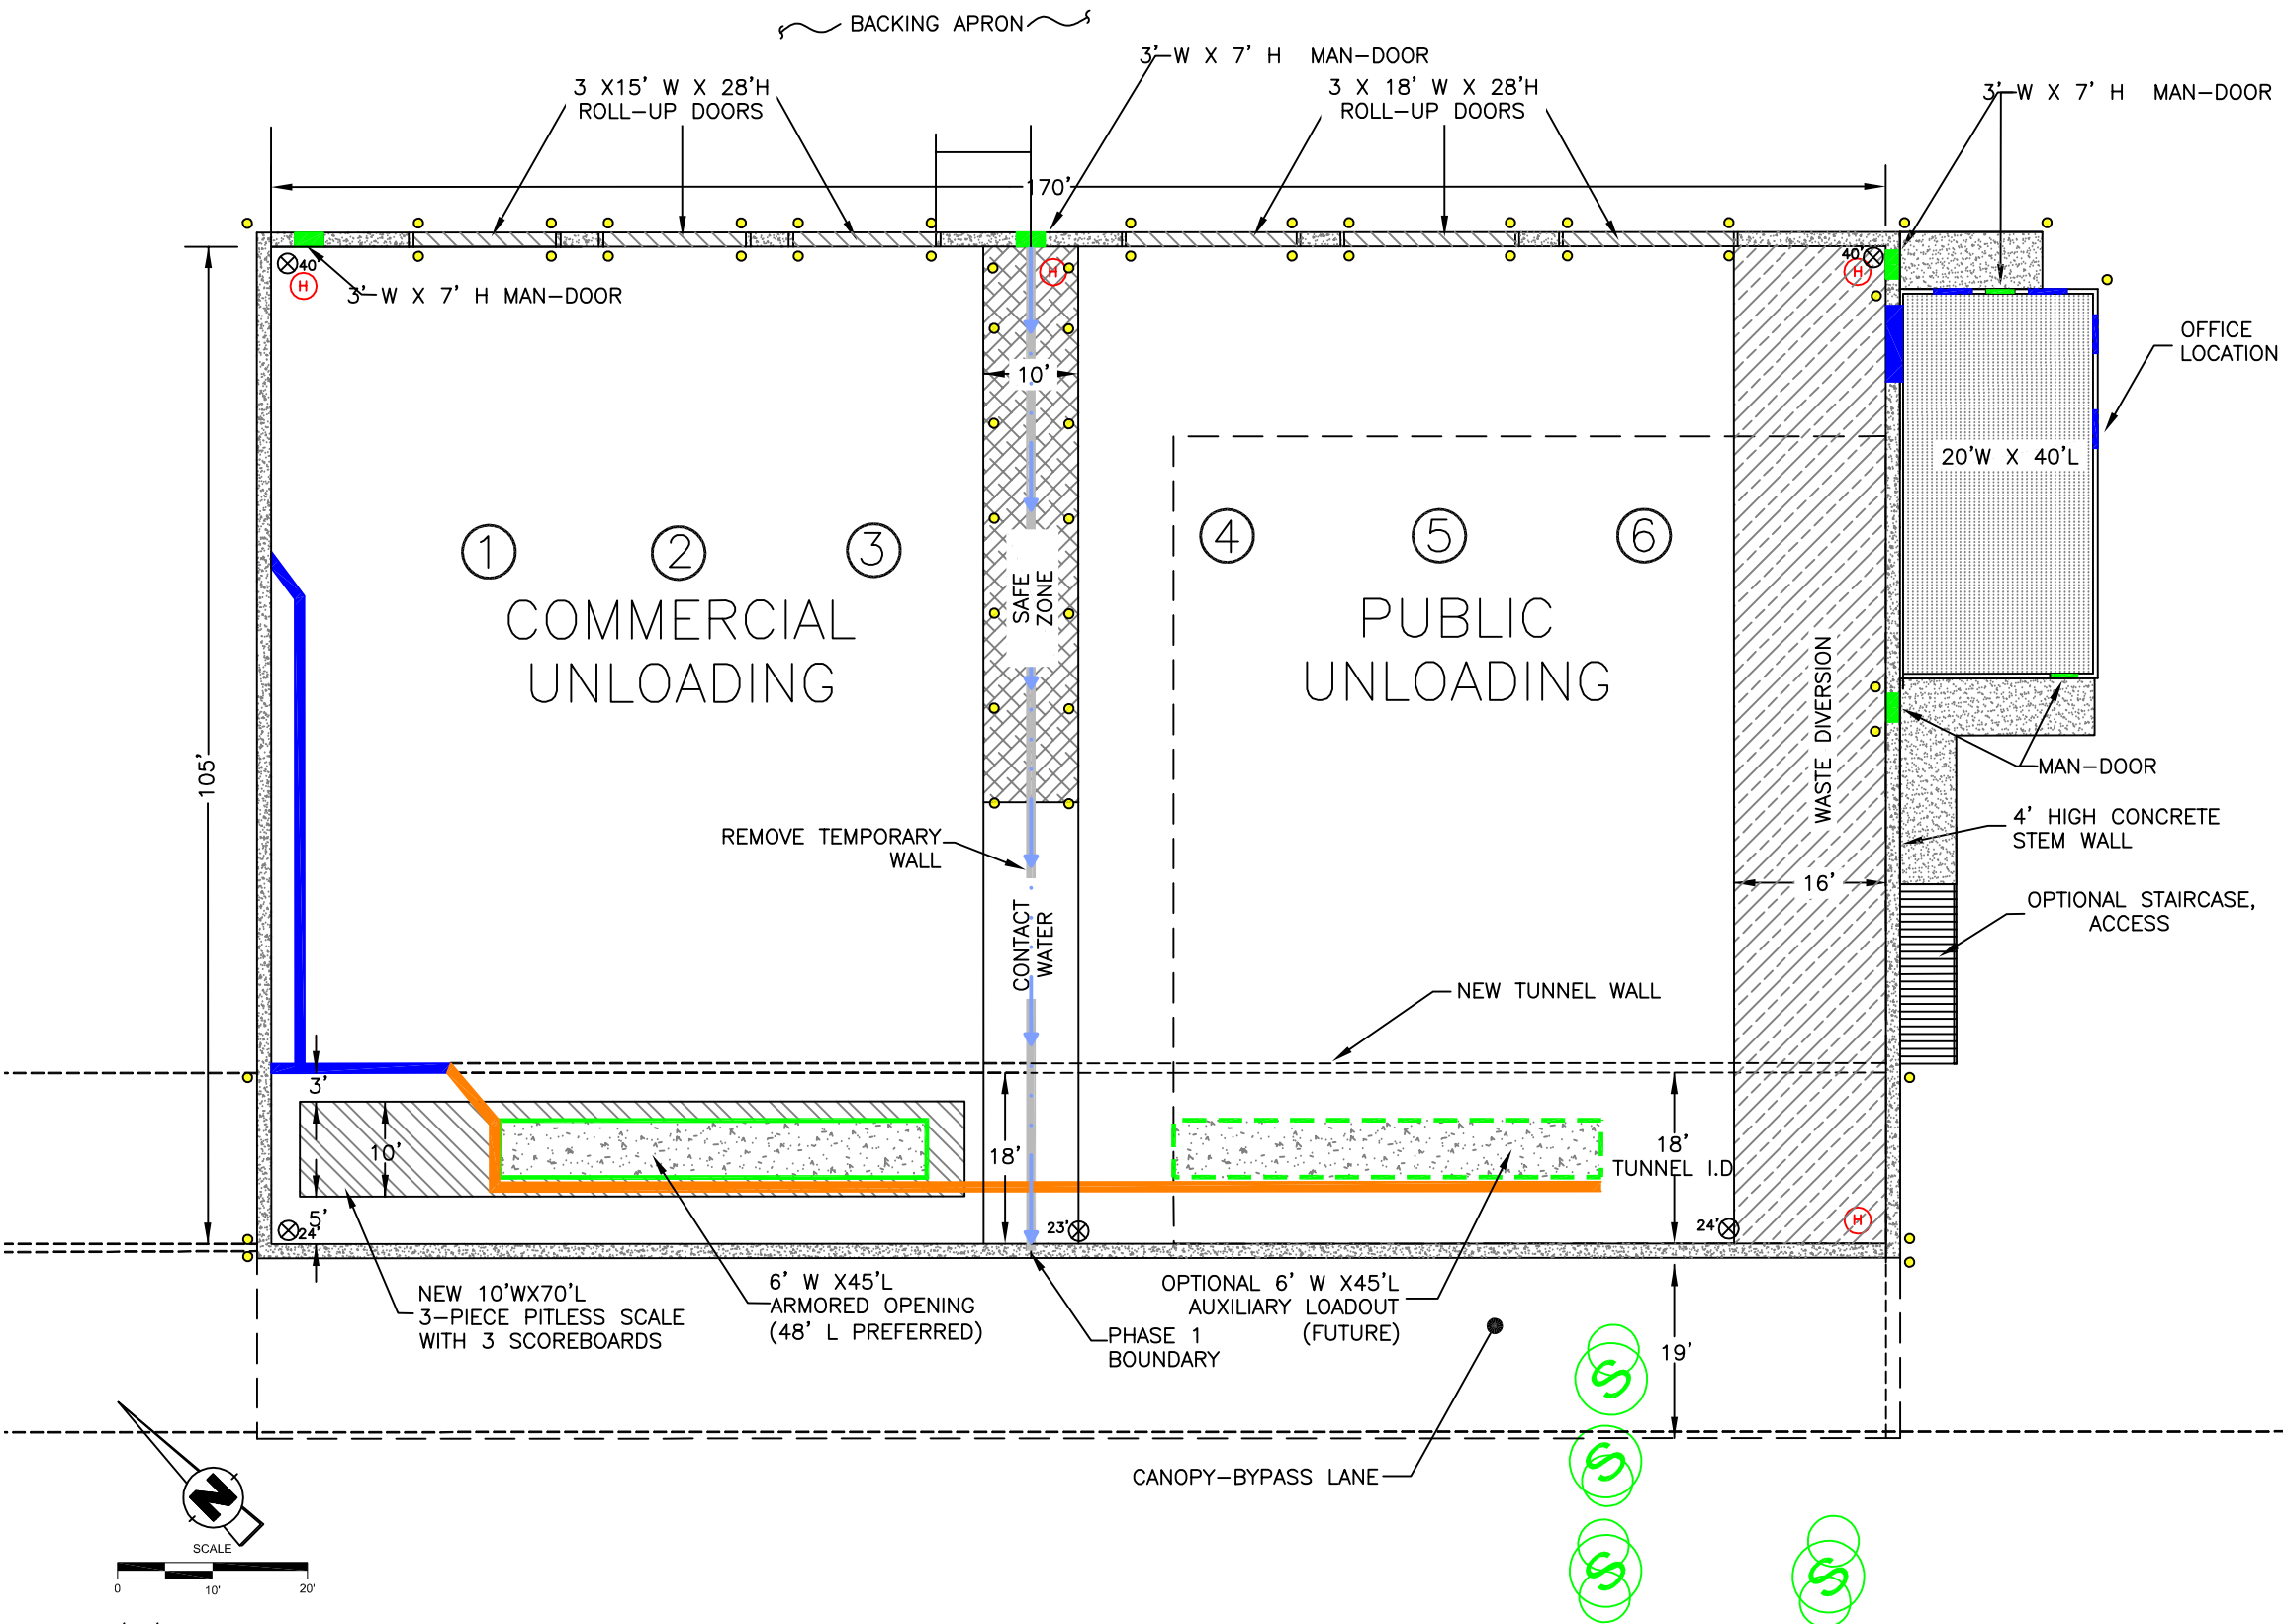


TRANSFER STATION
FLOOR PLAN, STAGE 1 & 2
TETON COUNTY TRANSFER STATION
JACKSON, WYOMING

 Gordon Environmental, Inc. Consulting Engineers		213 S. Camino del Pueblo Bernalillo, New Mexico, USA Phone: 505-867-6990 Fax: 505-867-6991
DATE: 05/05/2014	CAD: TS-FLOOR PLAN.dwg	PROJECT #: 470.05.01
DRAWN BY: DMI	REVIEWED BY: CWF	FIGURE 8
APPROVED BY: IKG	gei@gordonenvironmental.com	

REVISED 12/29/2014
DRAFT FINAL
NOT FOR CONSTRUCTION
Drawing: P:\acad 2003\470.05.01\01\PERMIT FIGURES\TS-FLOOR PLAN.dwg
Date/Time: Dec. 29, 2014-12:45:44 ; LAYOUT: Layout2-B (LS)
Copyright © All Rights Reserved, Gordon Environmental, Inc. 2014

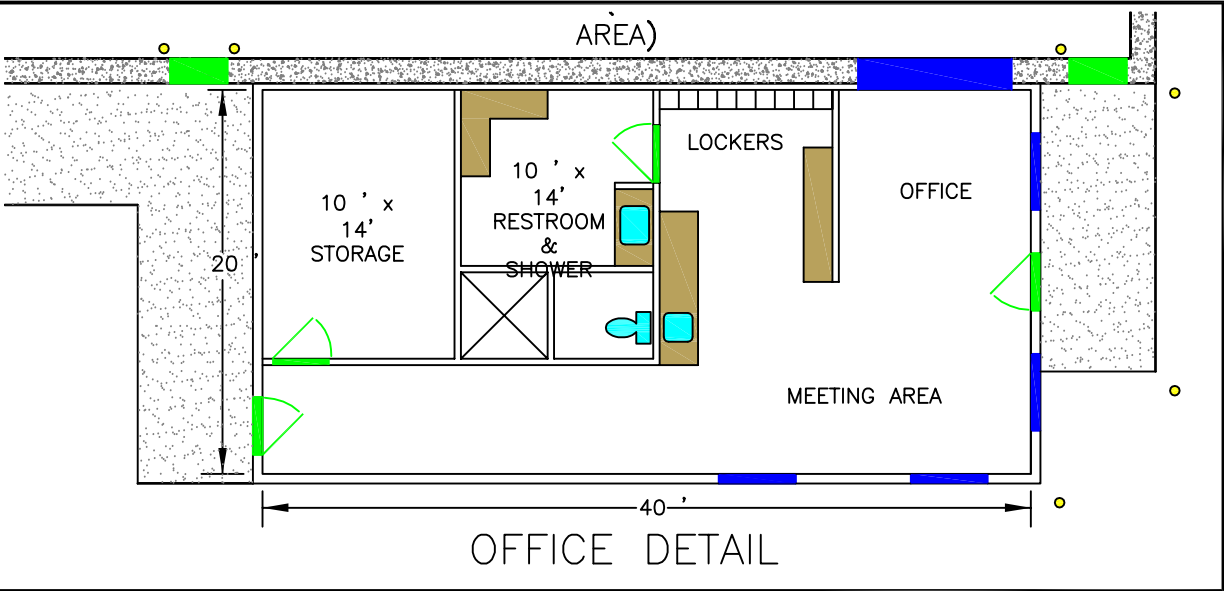


SCALE 1"=10'

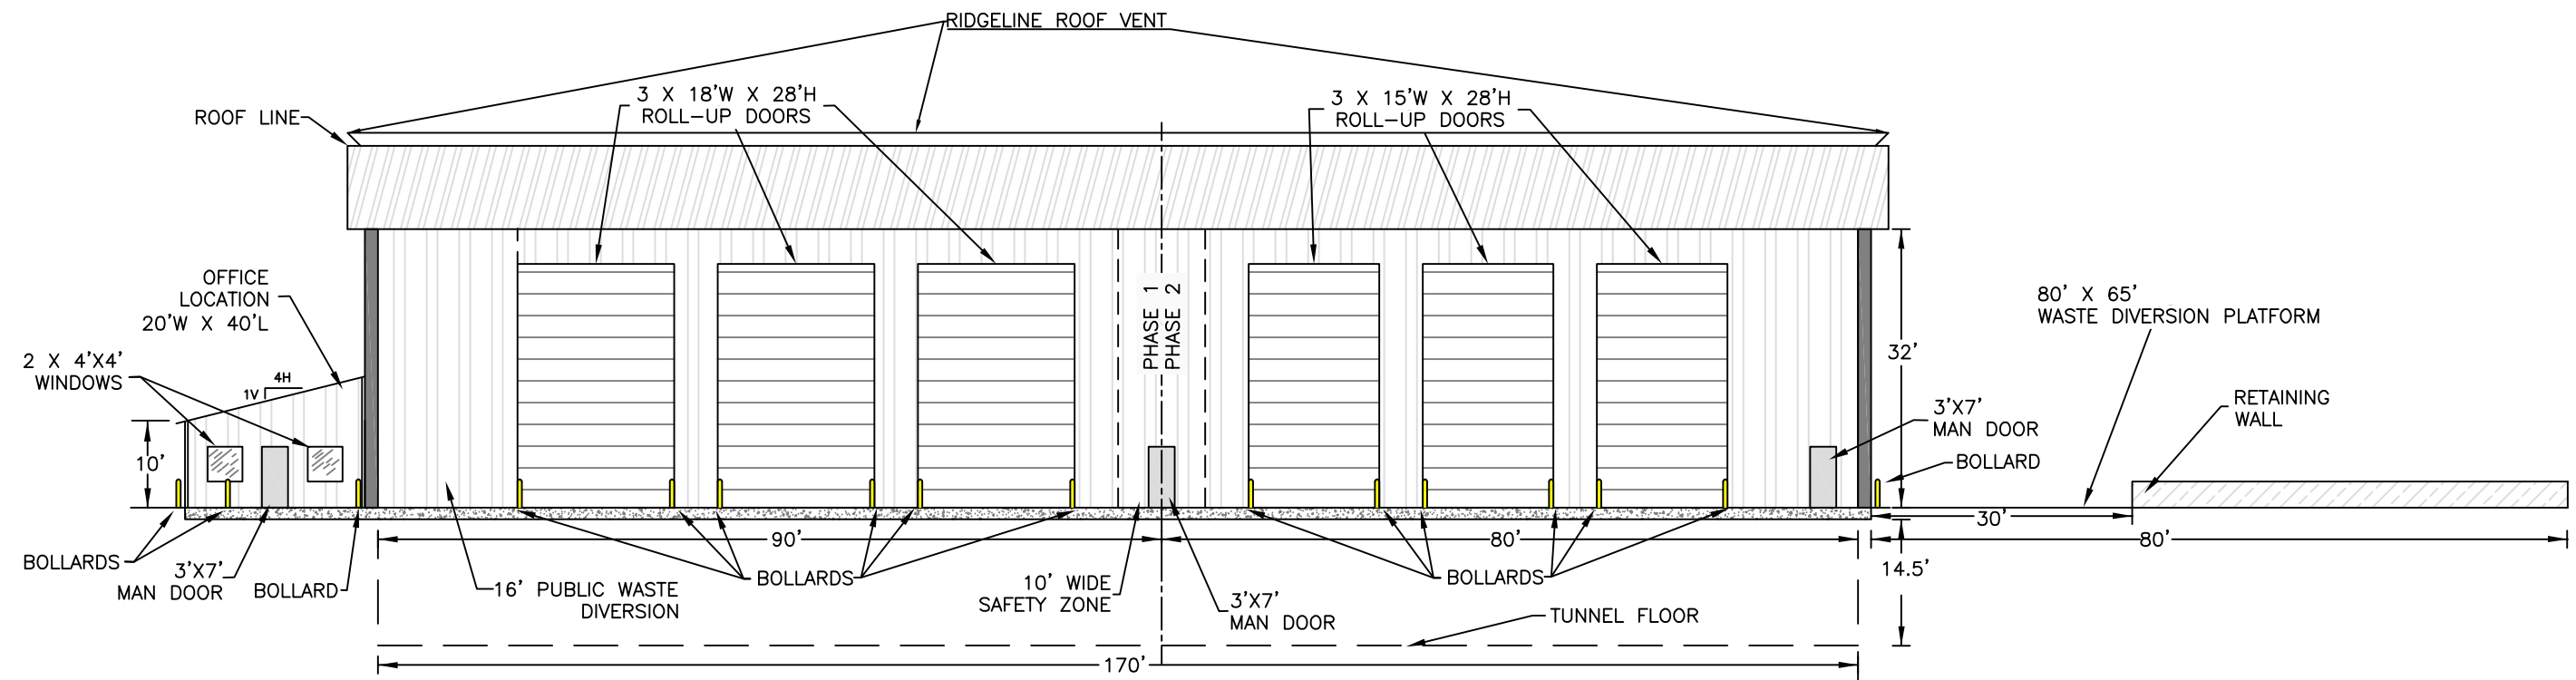

TRANSFER STATION EAST ELEVATION

SCALE 1"=20'

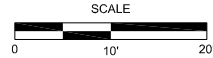


REVISED 12/29/2014
DRAFT FINAL
NOT FOR CONSTRUCTION
Drawing: P:\acad 2003\470.05.01\01\PERMIT FIGURES\EAST ELEV.dwg
Date/Time: Dec. 29, 2014-13:29:58; LAYOUT: B (LS)
Copyright © All Rights Reserved, Gordon Environmental, Inc. 2014

TRANSFER STATION EAST ELEVATION TETON COUNTY TRANSFER STATION JACKSON, WYOMING



213 S. Camino del Pueblo
Bernalillo, New Mexico, USA
Phone: 505-867-6990
Fax: 505-867-6991

DATE: 05/05/2014	CAD: EAST ELEV.dwg	PROJECT #: 470.05.01
DRAWN BY: DMI	REVIEWED BY: CWF	
APPROVED BY: IKG	gei@gordonenvironmental.com	FIGURE 9.1

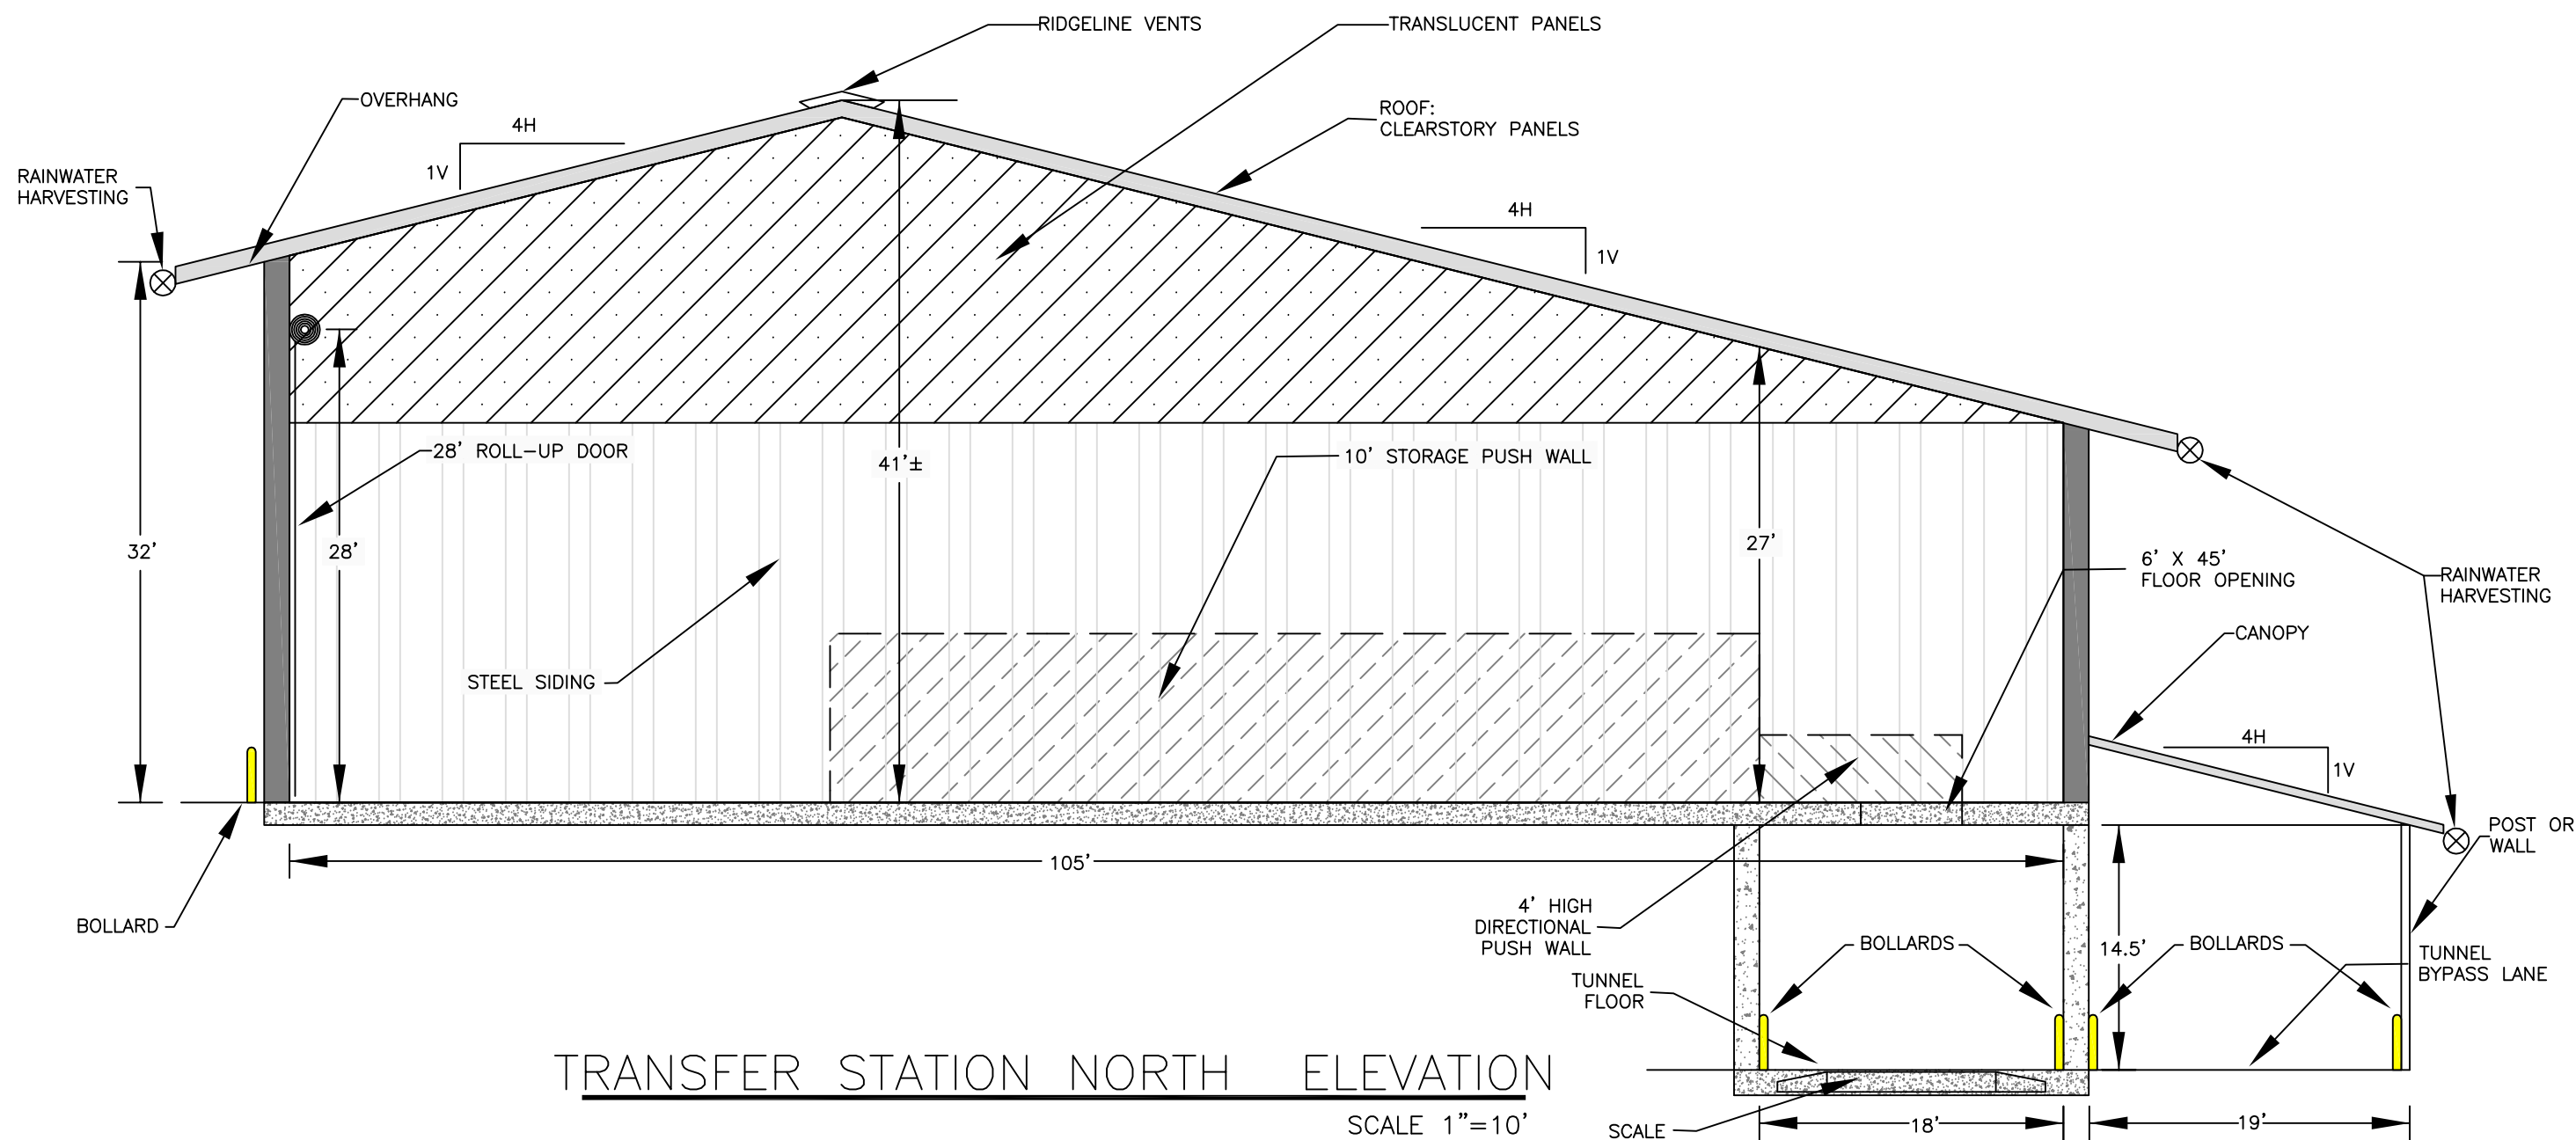

TRANSFER STATION NORTH ELEVATION

TETON COUNTY TRANSFER STATION
JACKSON, WYOMING




213 S. Camino del Pueblo
Bernalillo, New Mexico, USA
Phone: 505-867-6990
Fax: 505-867-6991

DATE: 05/09/2014	CAD: NORTH ELEV.dwg	PROJECT #: 470.05.01
DRAWN BY: DMI	REVIEWED BY: CWF	
APPROVED BY: IKG	gei@gordonenvironmental.com	FIGURE 9.2

REVISED 12/29/2014
DRAFT FINAL
NOT FOR CONSTRUCTION

Drawing: P:\acad 2003\470.05.01\01\PERMIT FIGURES\NORTH ELEV.dwg
Date/Time: Dec. 29, 2014-13:33:45; LAYOUT: B (LS)
Copyright © All Rights Reserved, Gordon Environmental, Inc. 2014

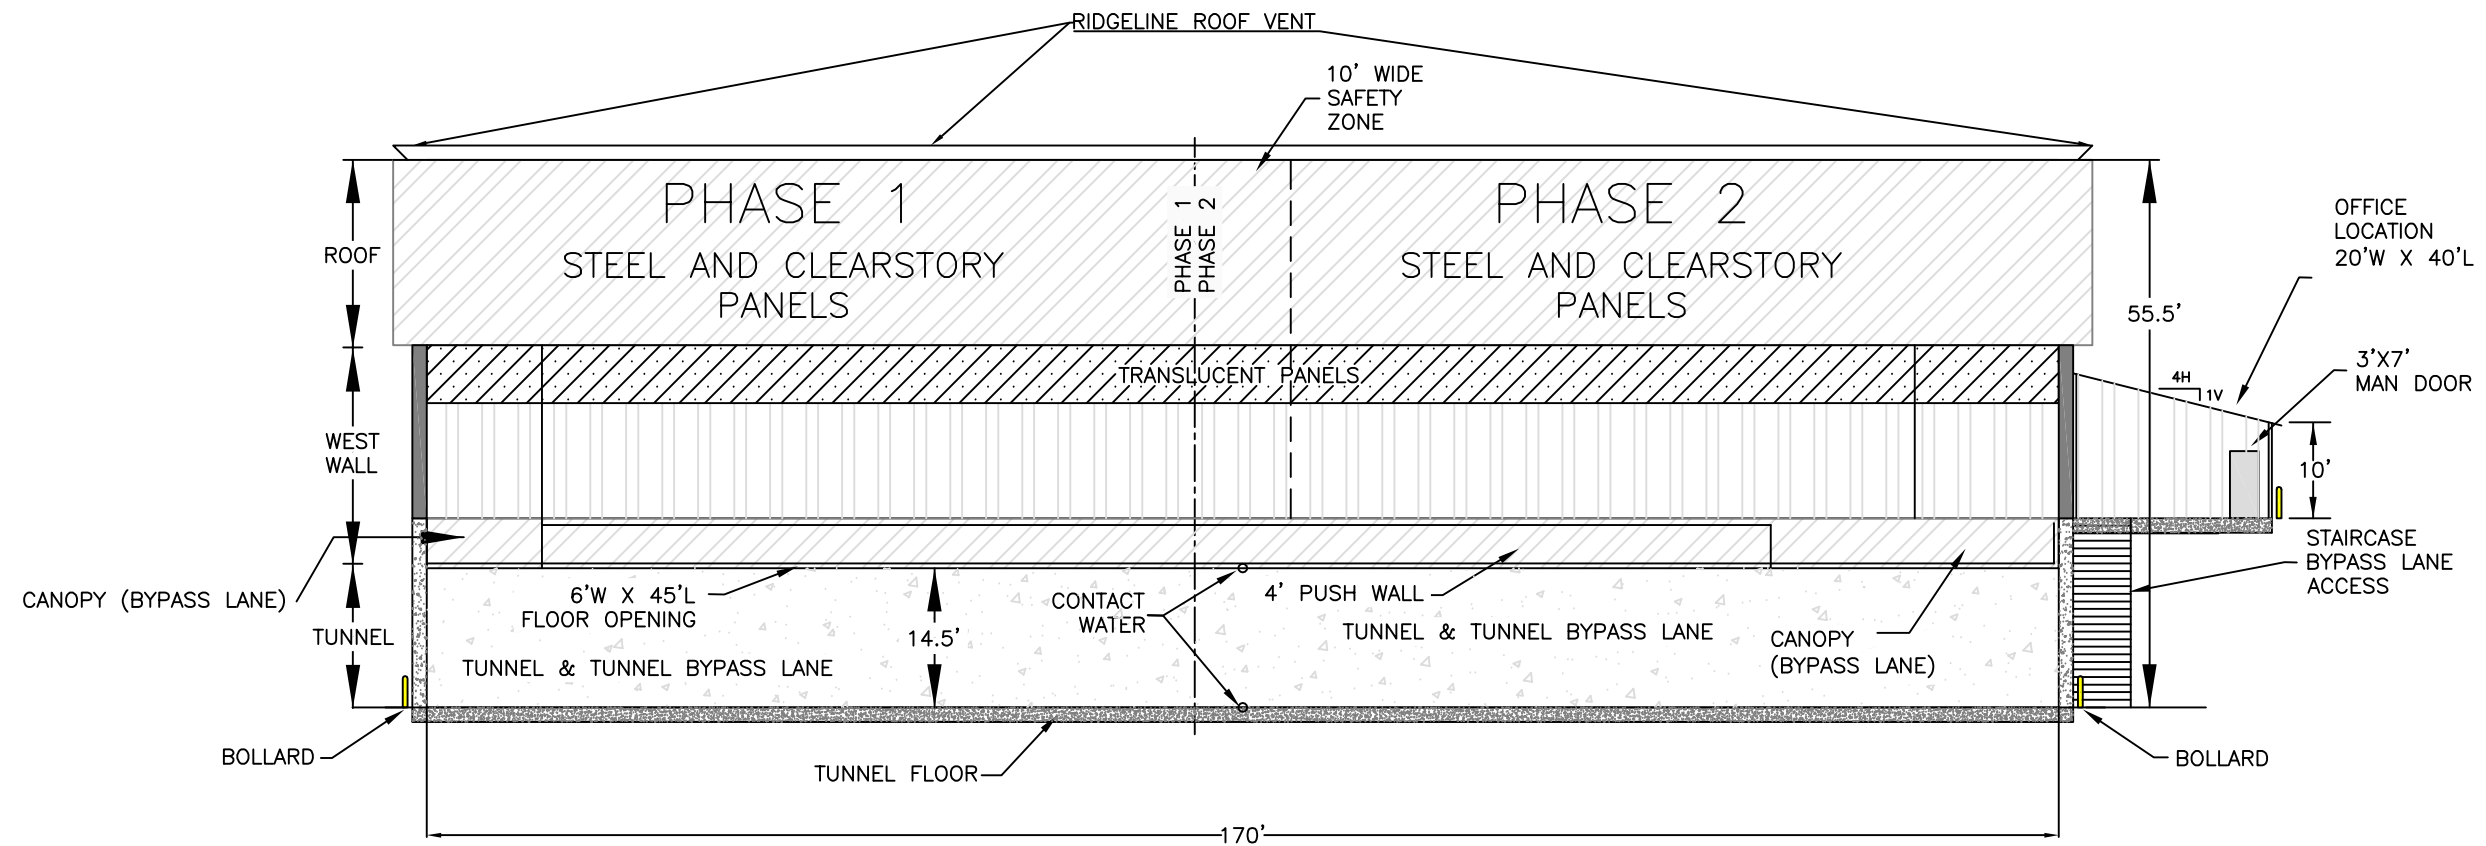

TRANSFER STATION WEST ELEVATION

SCALE 1"=20'



REVISED 12/29/2014
DRAFT FINAL
NOT FOR CONSTRUCTION

Drawing: P:\acad 2003\470.05.01\01\PERMIT FIGURES\WEST ELEV.dwg
Date/Time: Dec. 29, 2014-13:25:55; LAYOUT: B (LS)
Copyright © All Rights Reserved, Gordon Environmental, Inc. 2014

TRANSFER STATION WEST ELEVATION

TETON COUNTY TRANSFER STATION
JACKSON, WYOMING



213 S. Camino del Pueblo
Bernalillo, New Mexico, USA
Phone: 505-867-6990
Fax: 505-867-6991

DATE: 05/09/2014	CAD: WEST ELEV.dwg	PROJECT #: 470.05.01
DRAWN BY: DMI	REVIEWED BY: CWF	
APPROVED BY: IKG	gei@gordonenvironmental.com	FIGURE 9.3

