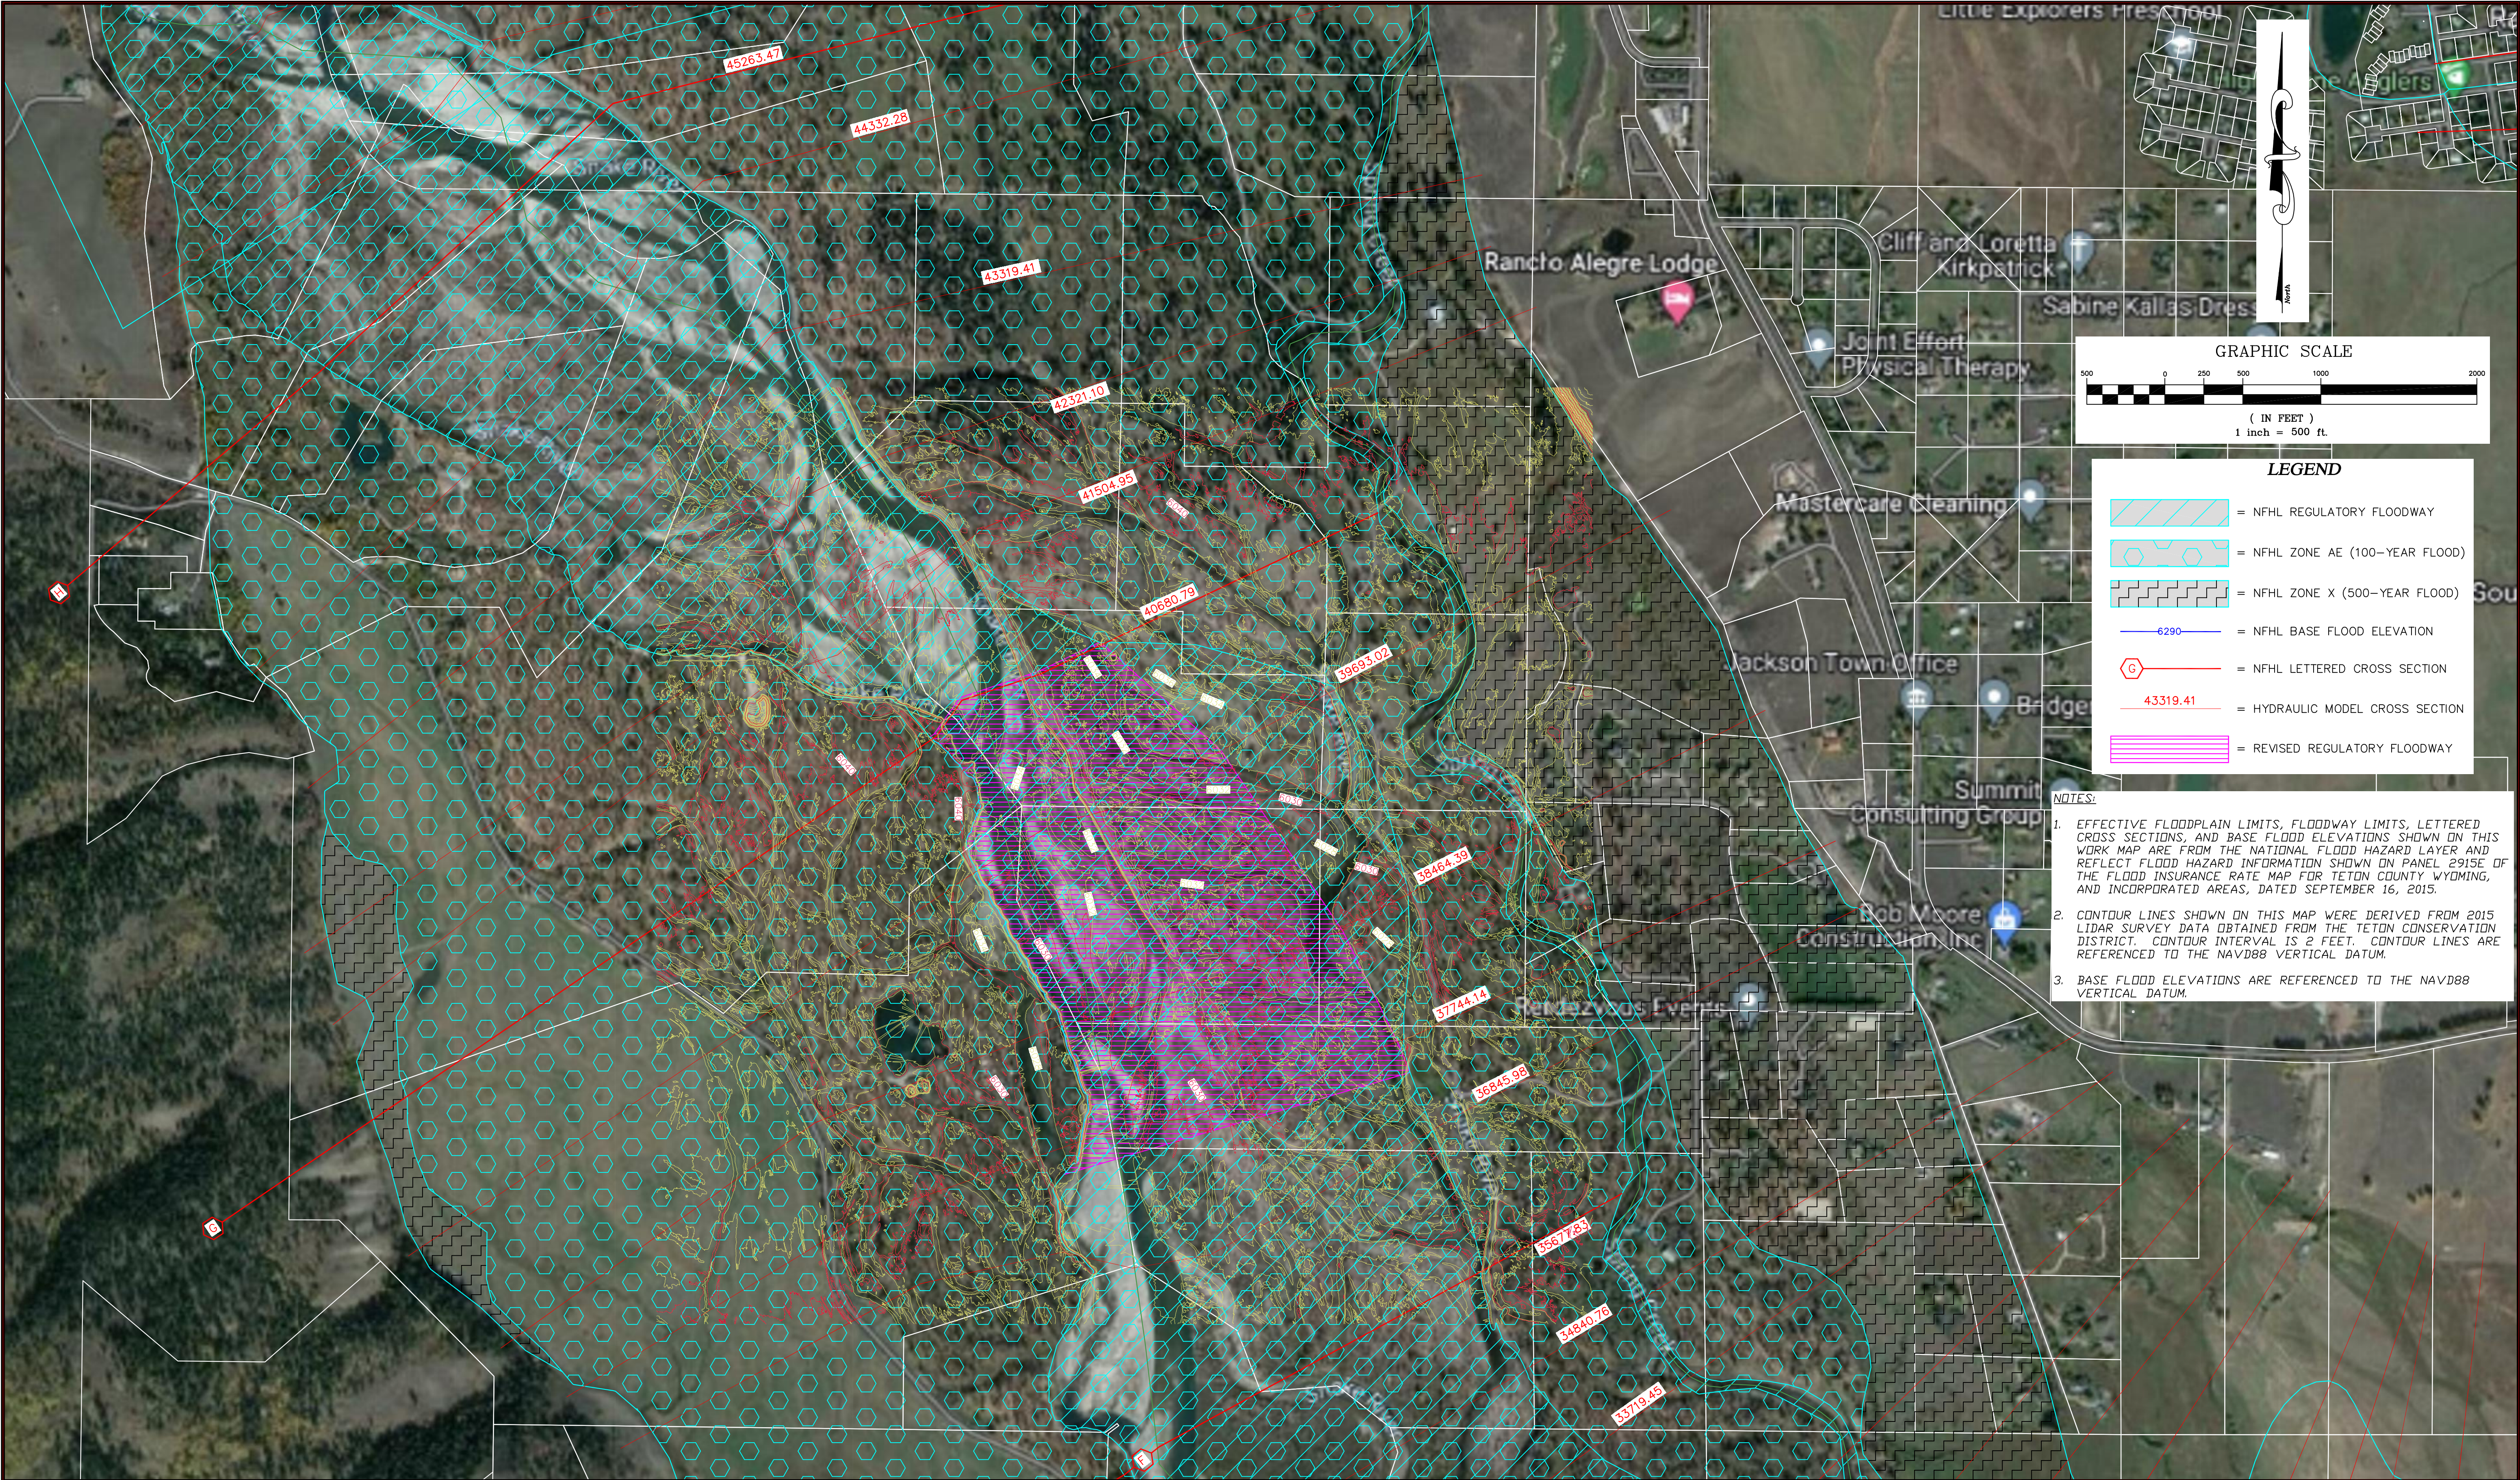


LEGEND	
	= NFHL REGULATORY FLOODWAY
	= NFHL ZONE AE (100-YEAR FLOOD)
	= NFHL ZONE X (500-YEAR FLOOD)
	= NFHL BASE FLOOD ELEVATION
	= NFHL LETTERED CROSS SECTION
	= HYDRAULIC MODEL CROSS SECTION
	= REVISED REGULATORY FLOODWAY

- NOTES:
- EFFECTIVE FLOODPLAIN LIMITS, FLOODWAY LIMITS, LETTERED CROSS SECTIONS, AND BASE FLOOD ELEVATIONS SHOWN ON THIS WORK MAP ARE FROM THE NATIONAL FLOOD HAZARD LAYER AND REFLECT FLOOD HAZARD INFORMATION SHOWN ON PANEL 2915E OF THE FLOOD INSURANCE RATE MAP FOR TETON COUNTY WYOMING, AND INCORPORATED AREAS, DATED SEPTEMBER 16, 2015.
 - CONTOUR LINES SHOWN ON THIS MAP WERE DERIVED FROM 2015 LIDAR SURVEY DATA OBTAINED FROM THE TETON CONSERVATION DISTRICT. CONTOUR INTERVAL IS 2 FEET. CONTOUR LINES ARE REFERENCED TO THE NAVD88 VERTICAL DATUM.
 - BASE FLOOD ELEVATIONS ARE REFERENCED TO THE NAVD88 VERTICAL DATUM.

DRAWN BY: DKS
DATE: 3-6-24
DESIGNED BY:
DATE:
APPROVED BY:
DATE:
PLOT DATE:

MERIDIAN ENGINEERING, P.C.
Civil Engineering Property Development
Construction Management
P.O. Box 6677
Jackson, WY 83002
Phone: (307) 739-0500

SEAL AREA

DESCRIPTION	DATE	APP.
REVISIONS		

PROJECT TITLE:
**SNAKE RIVER LOMR
FLOODWAY REVISION
TETON COUNTY, WYOMING**

SHEET TITLE:
**WORK MAP
EFFECTIVE AND REVISED FLOOD
HAZARD INFORMATION**

PROJECT NO.
23-767
SHEET 1 OF 1

FILE NAME: Civil_3D\23-767\dwg\Snake River LOMR Work Map_030624.dwg